



$\pm 1600 \text{ Kg}$

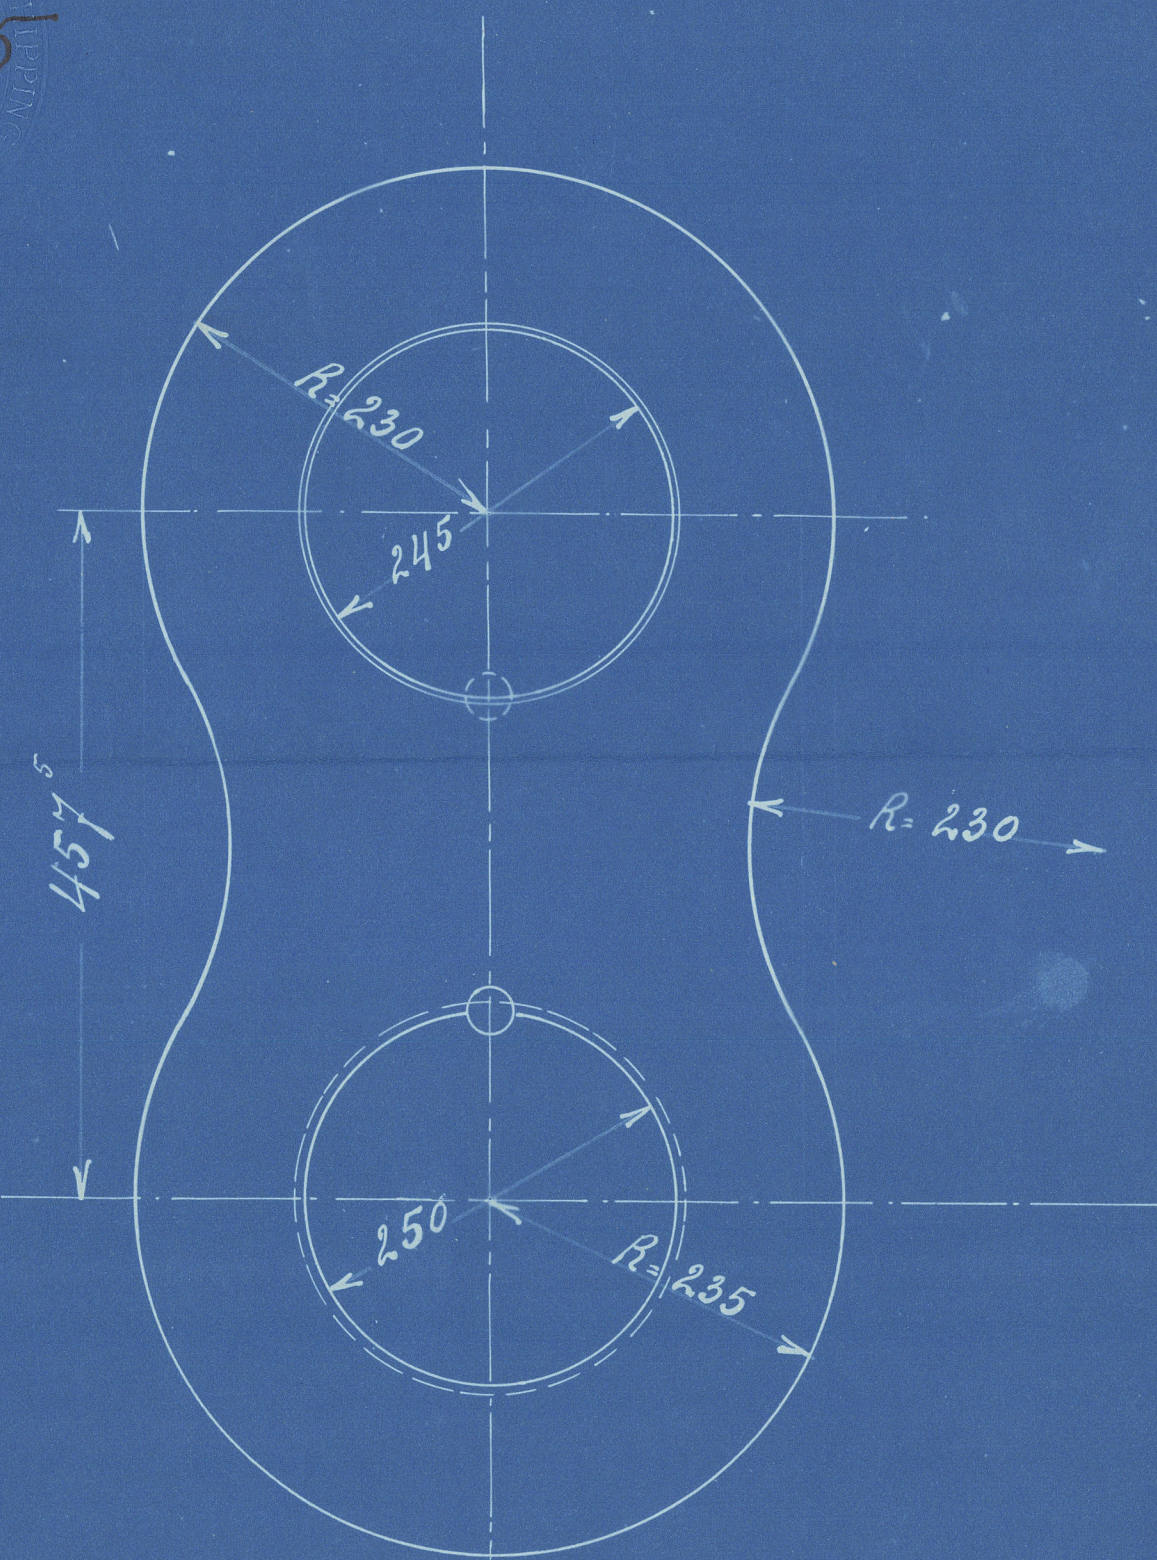

S. M. Maal.
Certificat. "Engl. Lloyd"

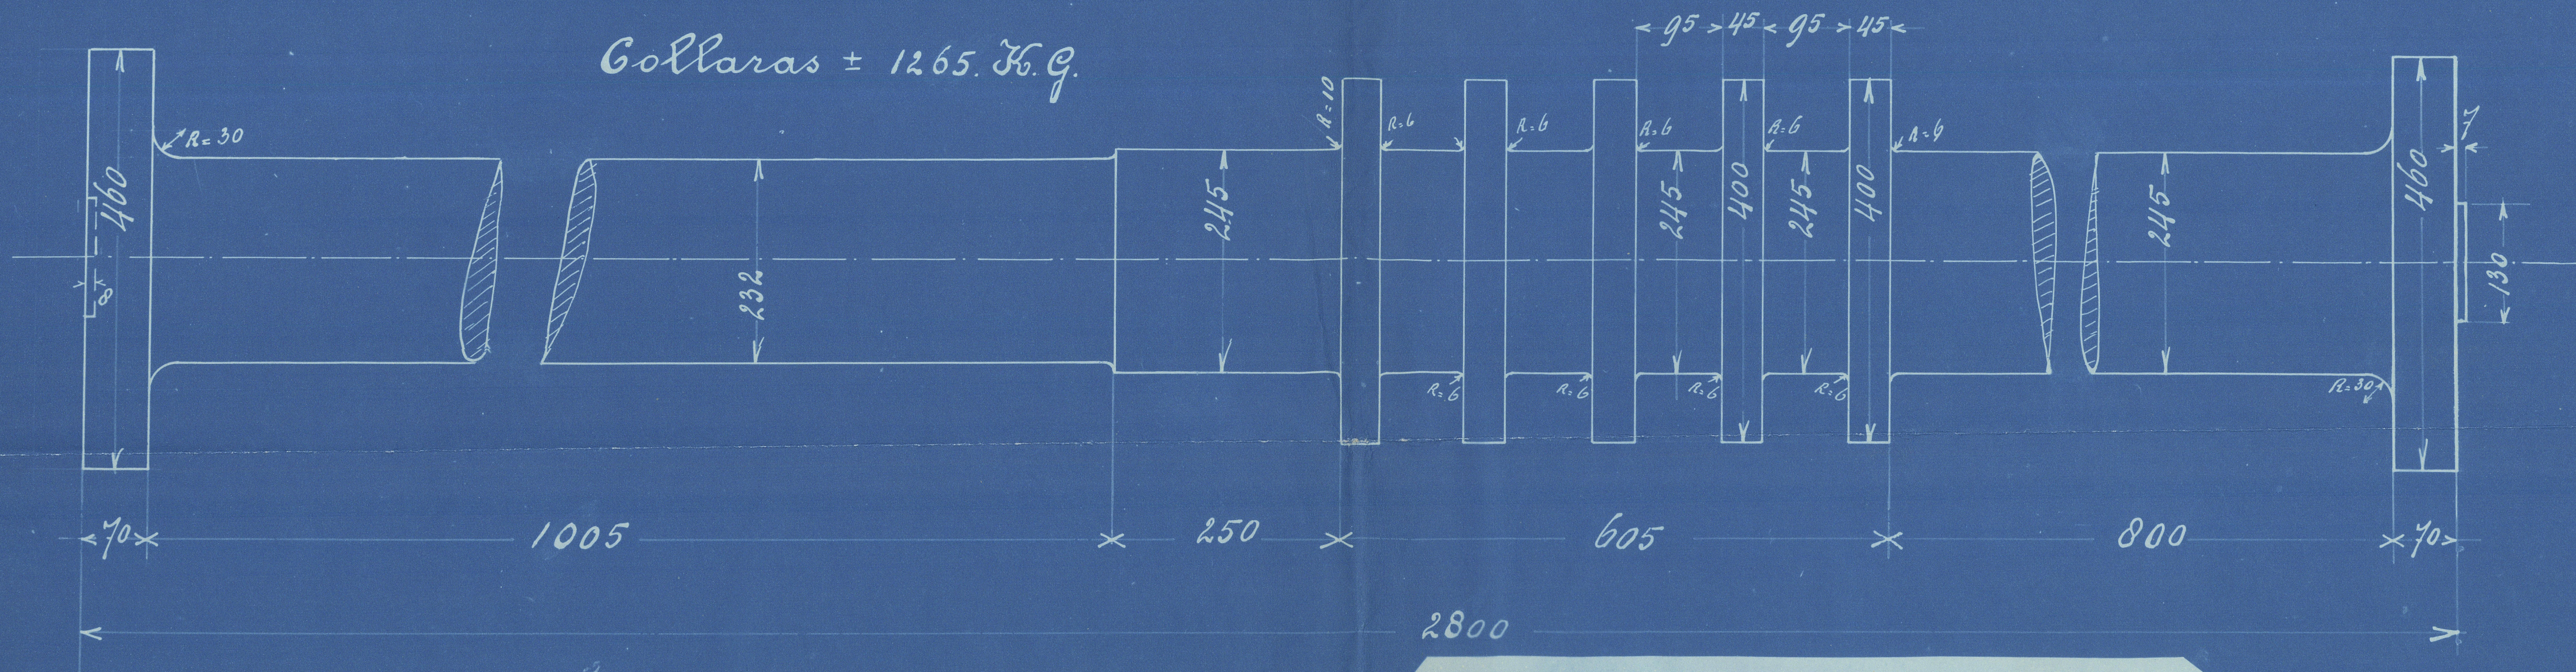

$\pm 1265 \text{ Kg}$

Assen. Order 245

Naamloze Vennootschap
„Alblasserdamsche Machinefabriek“
Alblasserdam
dato 4-3-15
Com. No. 245-246
Gez. *ver.*

Ans.
9.3.15
Stm



© 2020
Lloyd's Register
Foundation


RETAIN



W879-0028


At Blasferdamsche Machinefabriek
Eng N^o 246

for elben va Giesens
Yard N^o 466

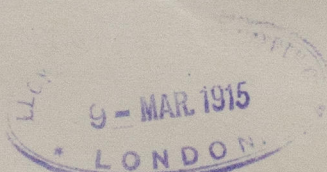

SS KIELDRECHT

Rep N^o 1006, ⁶

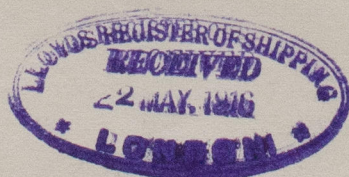

© 2020

Lloyd's Register
Foundation