

LONGITUDINAL SECTION AND PLAN OF CARGO STEAMER
TO CLASS BRITISH LLOYDS 100 A1 STEEL





28.9.05

SCALE $\frac{1}{8}" = 1 \text{ FOOT ENGL.}$

DIMENSIONS.

LENGTH LLOYDS	167'-0"
BREADTH "	28'-0"
DEPTH "	14'-5"
DEPTH MOULDED	13'-10"

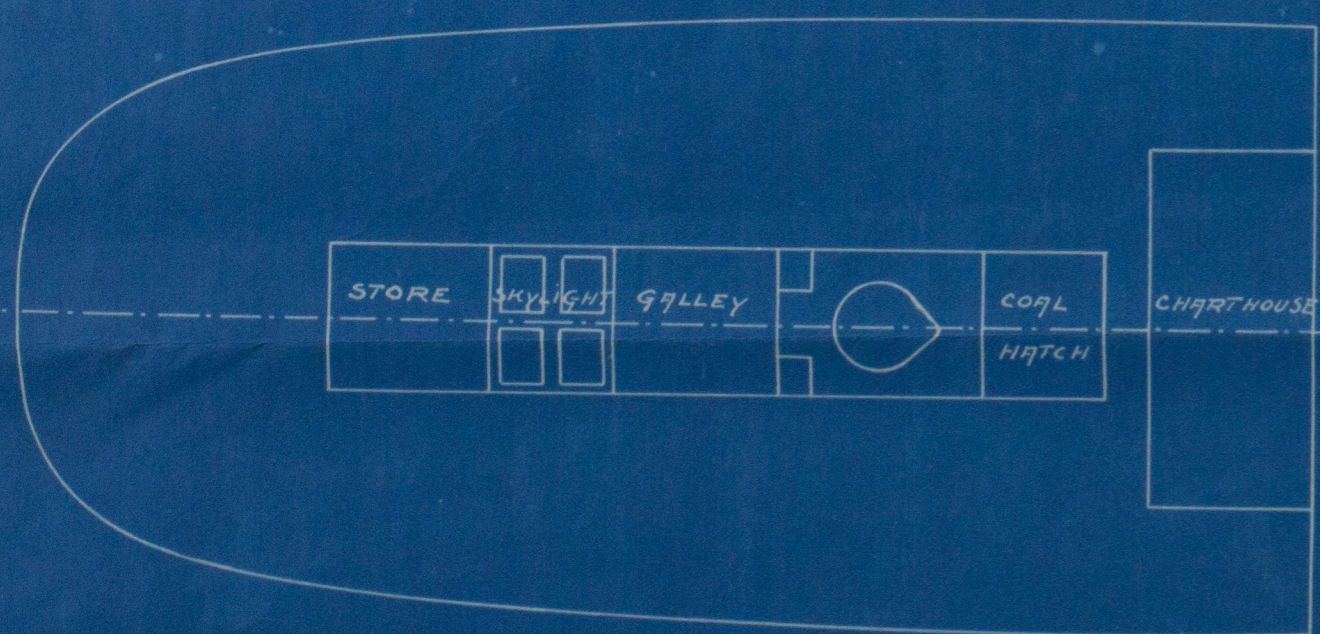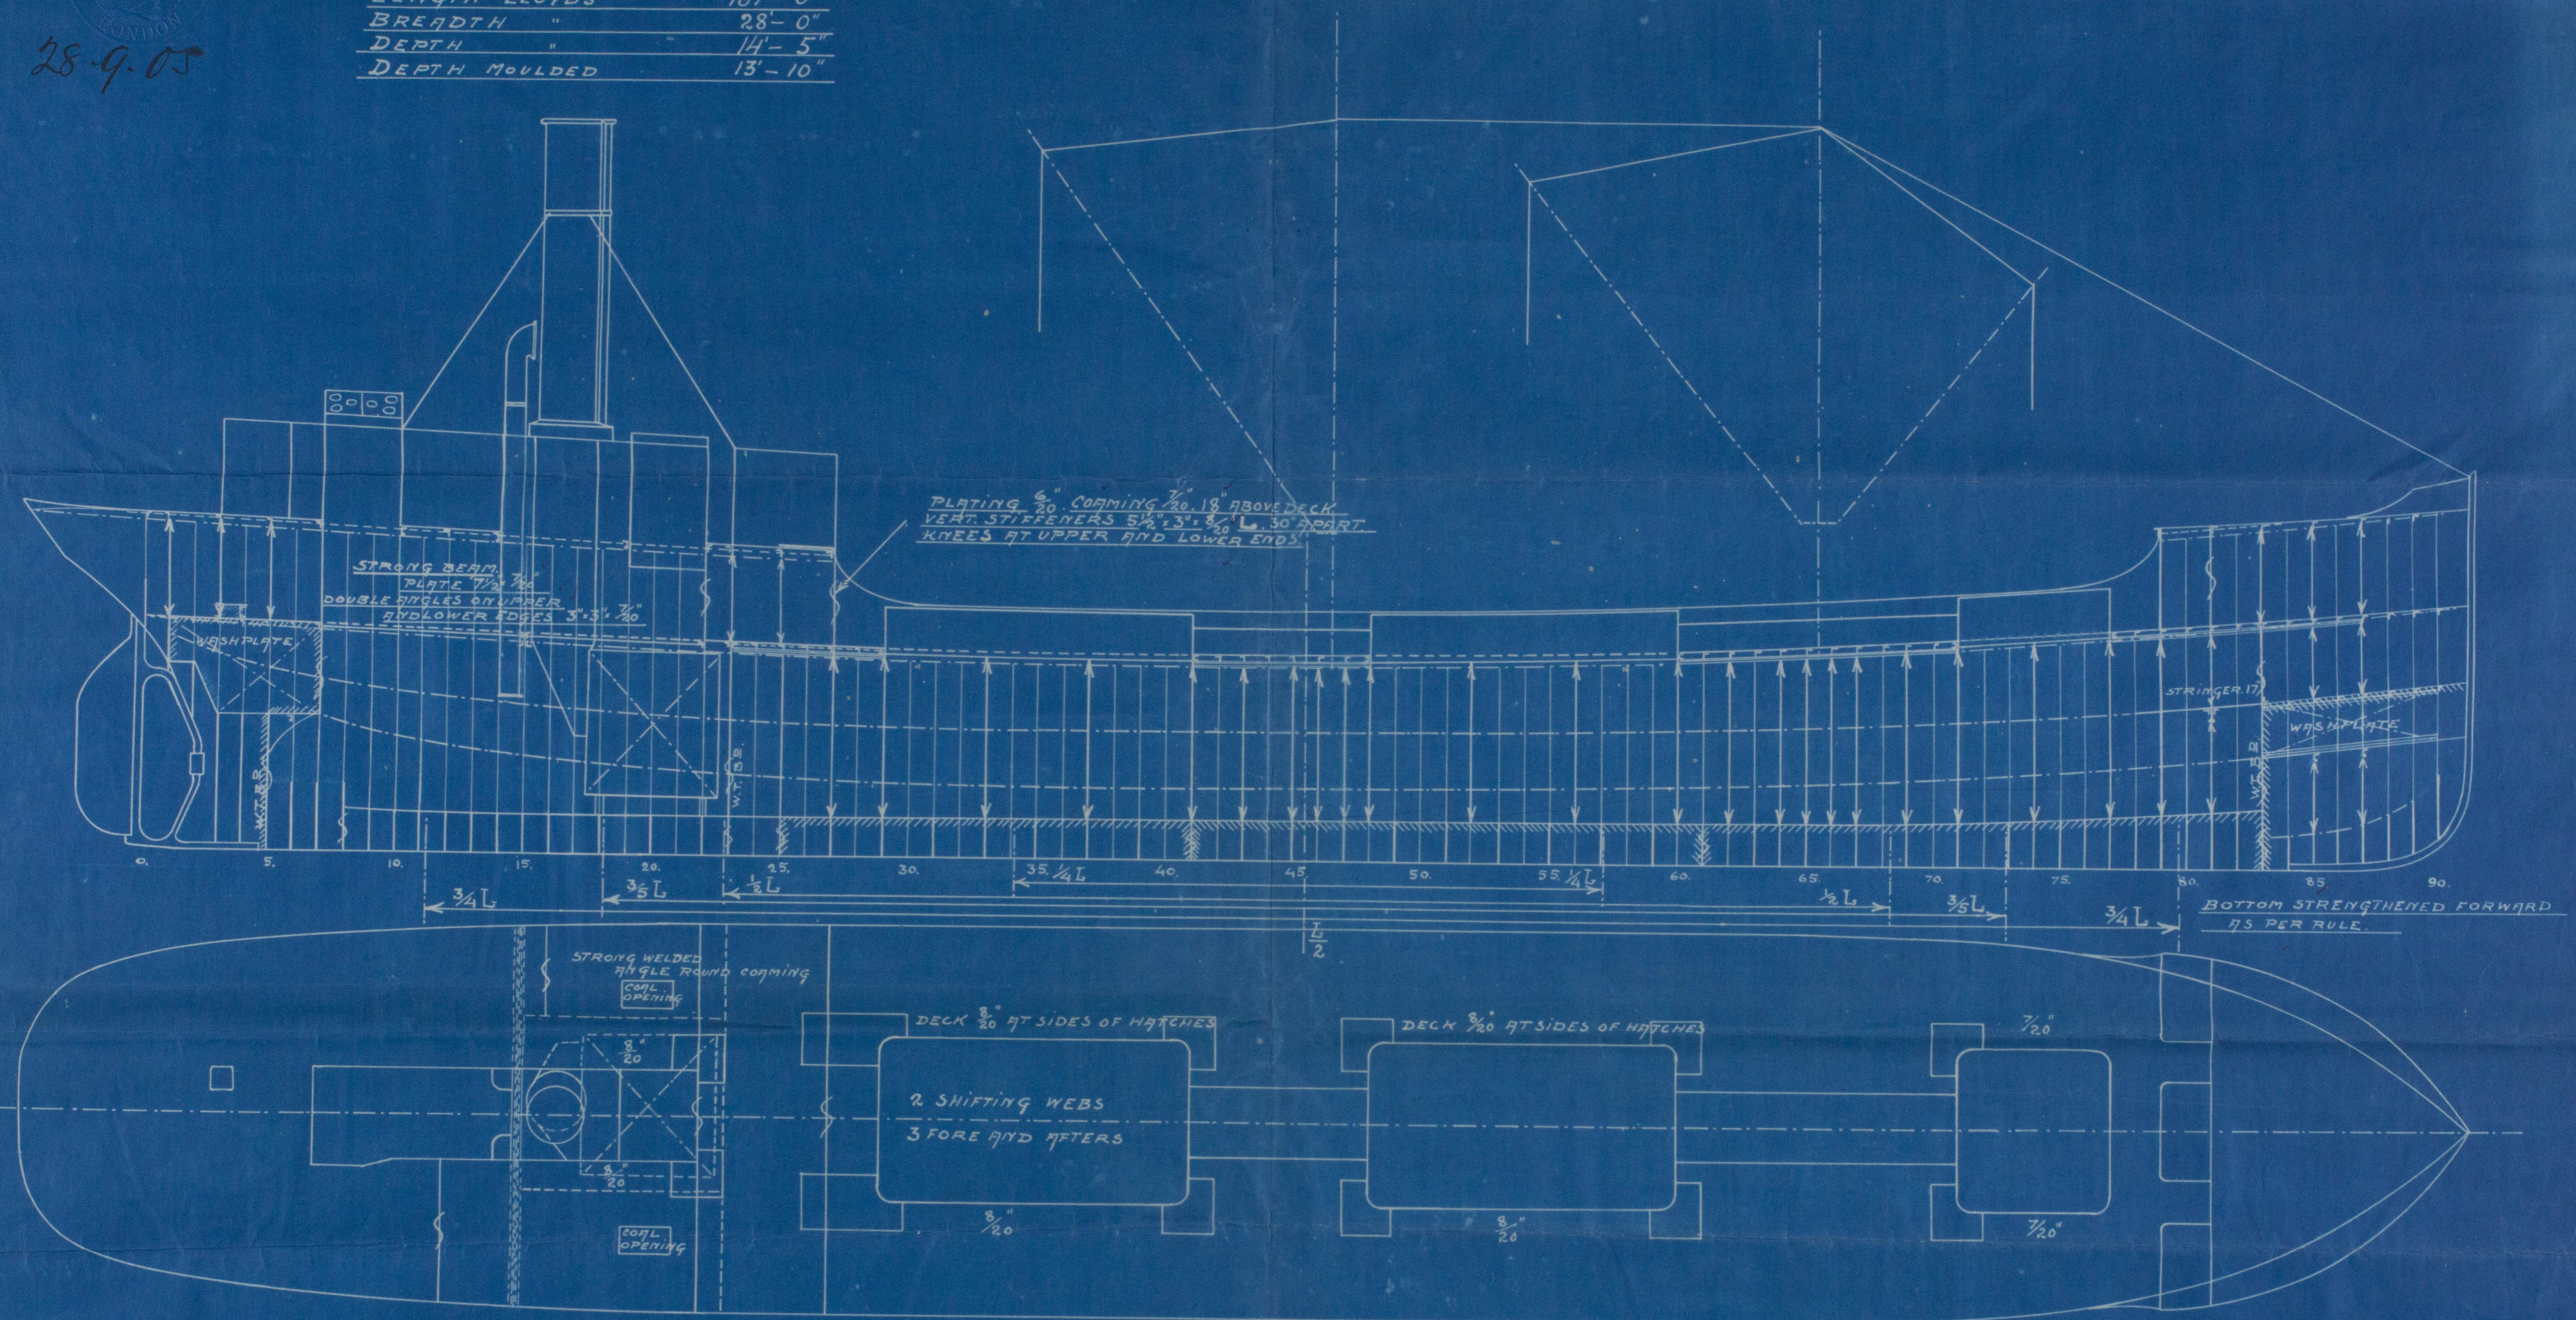


cl
C.B.
28.9.05



G. S. S. S.

WMS-COTE

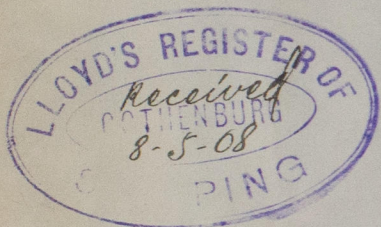

Longitudinal Plan




S. S. No 21

Aktiebolaget Lödöse Varf.

Lödöse

(Gothenburg)

RETAIN

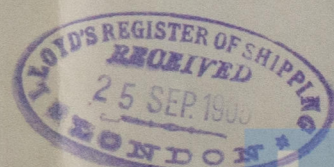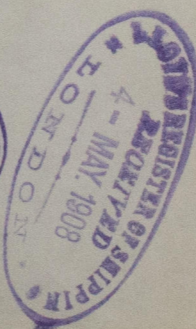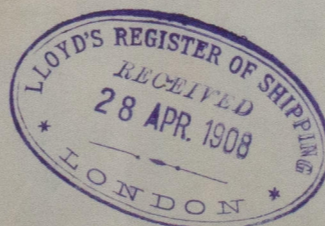

W885-0075



© 2020

Lloyd's Register
Foundation