
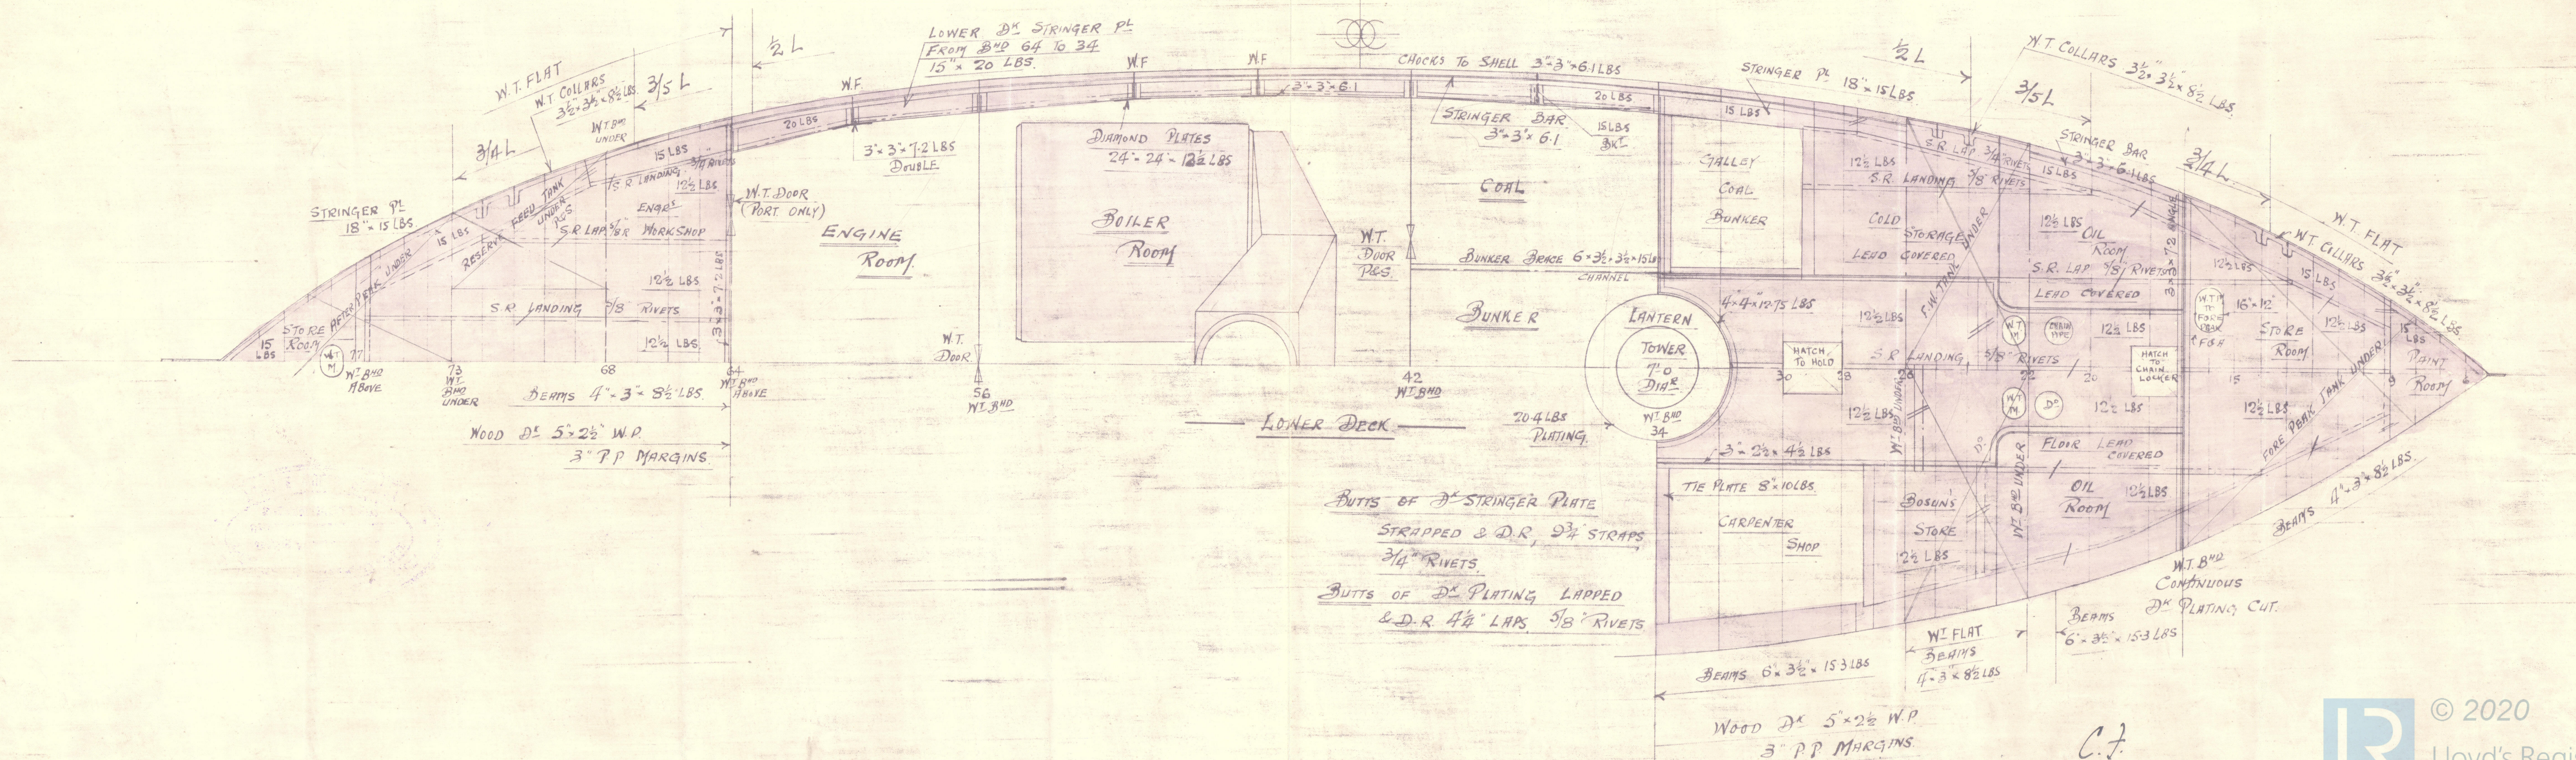


LIGHTSHIP "No 19" FOR HALIFAX.

MAIN & LOWER DECKS.

SCALE 1/4" = 1 FT.



5-6-13.

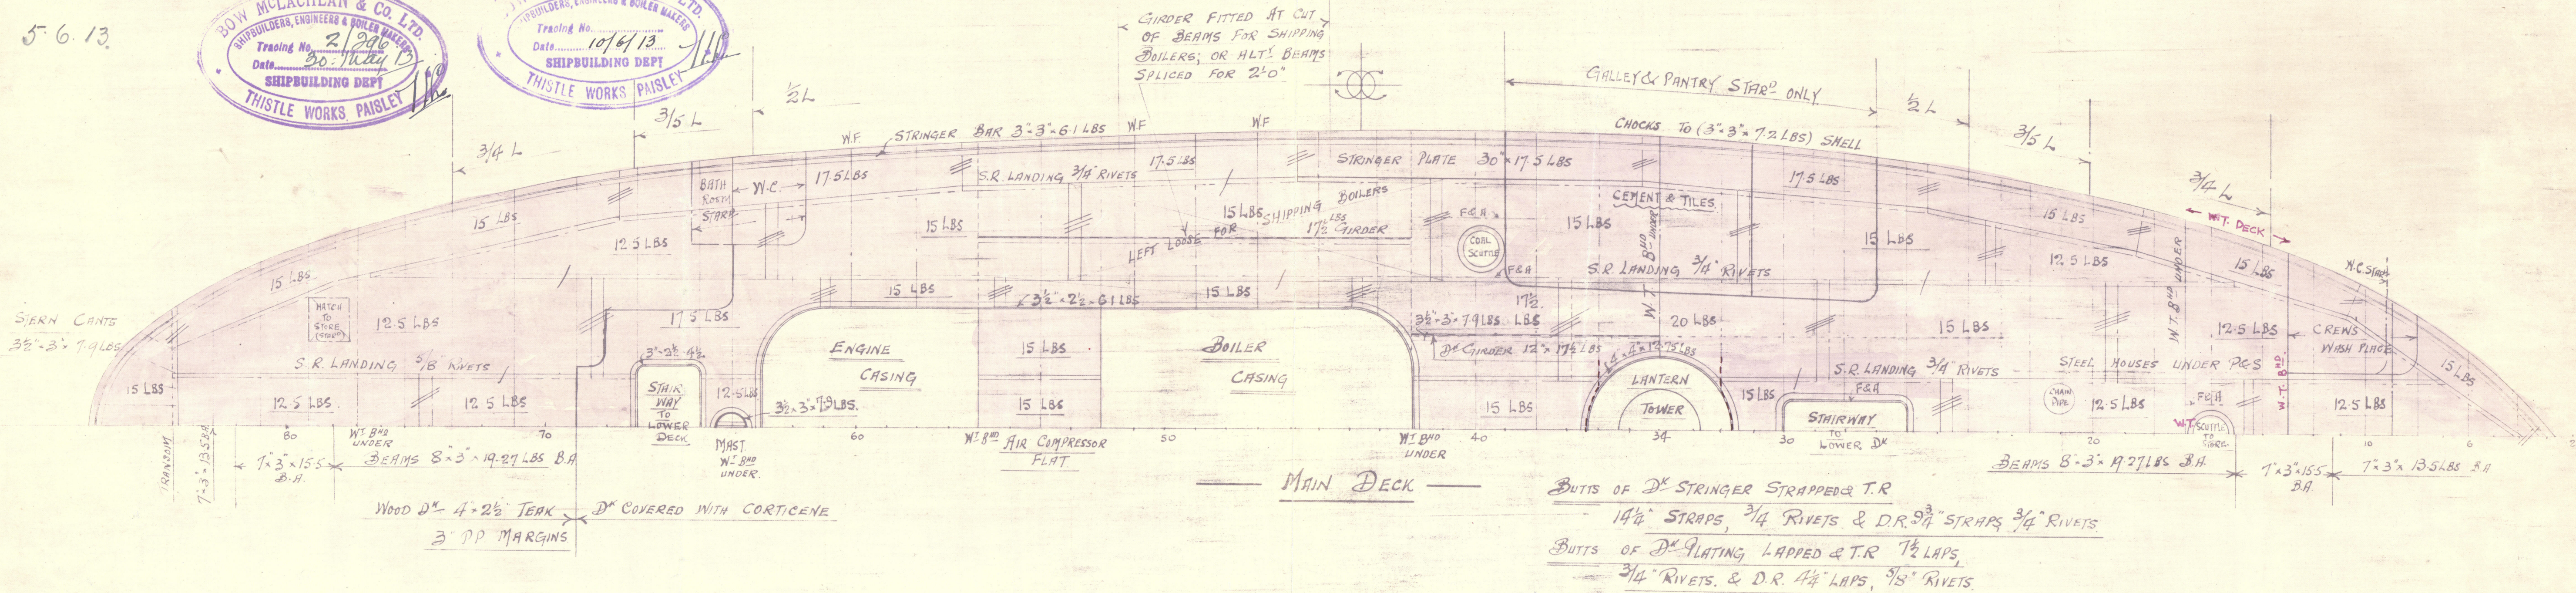

C.F.
5/6/13.

Deck Plans
Row MacLachlan's
No 296

Canadian Govt. Light Ship

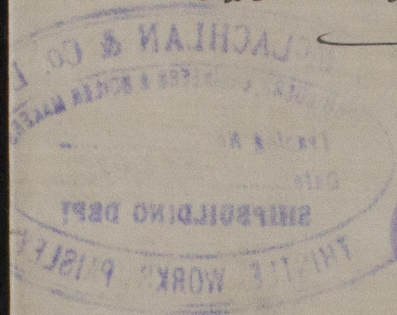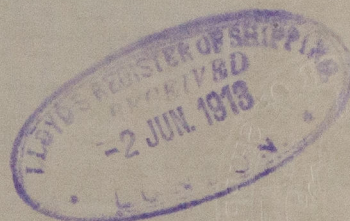

S.S. Lightship "Halifax 19."
GLASGOW REPORT No. 33899.

RETAIN

W890-0106



© 2020

Lloyd's Register
Foundation