
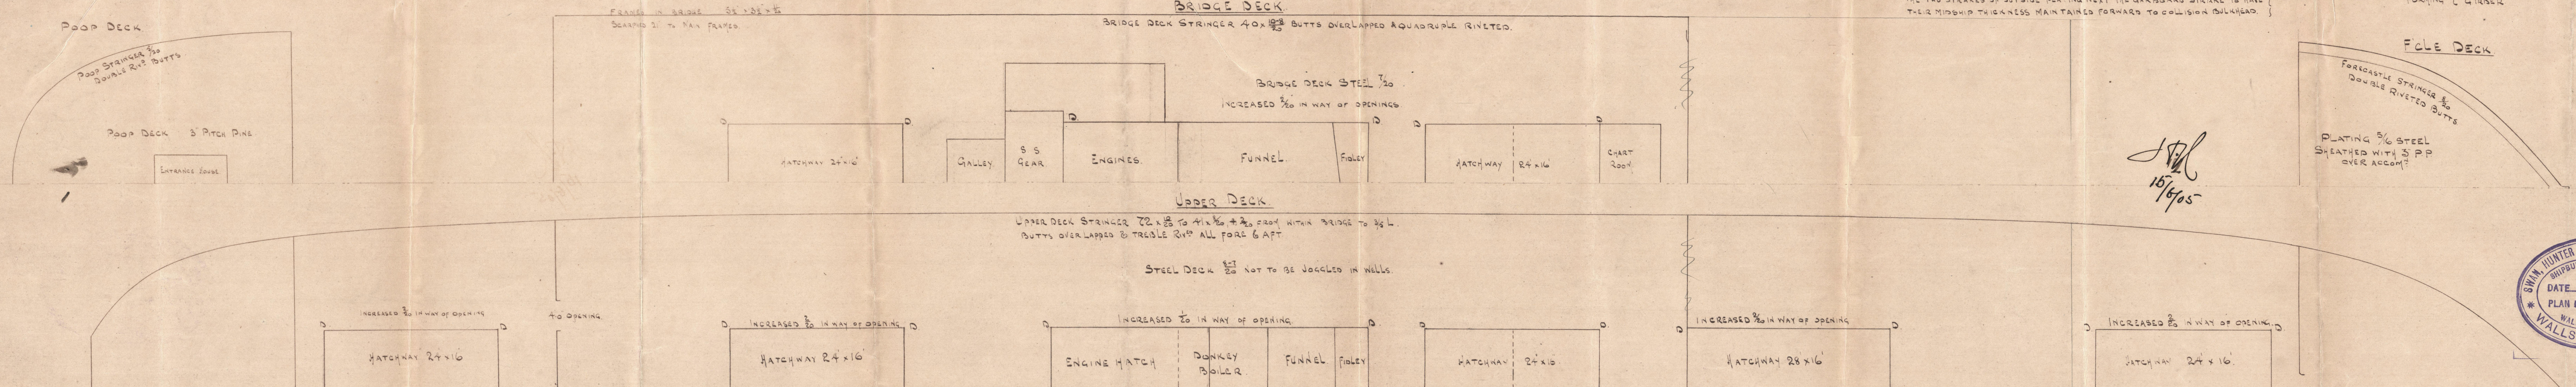


15.6.05
10.7.05
15.8.05

S.S. No 757.
PROFILE & DECK PLANS
341'-0" x 49'-0" x 25'-3"
SCALE 1/8" = 1 FOOT.


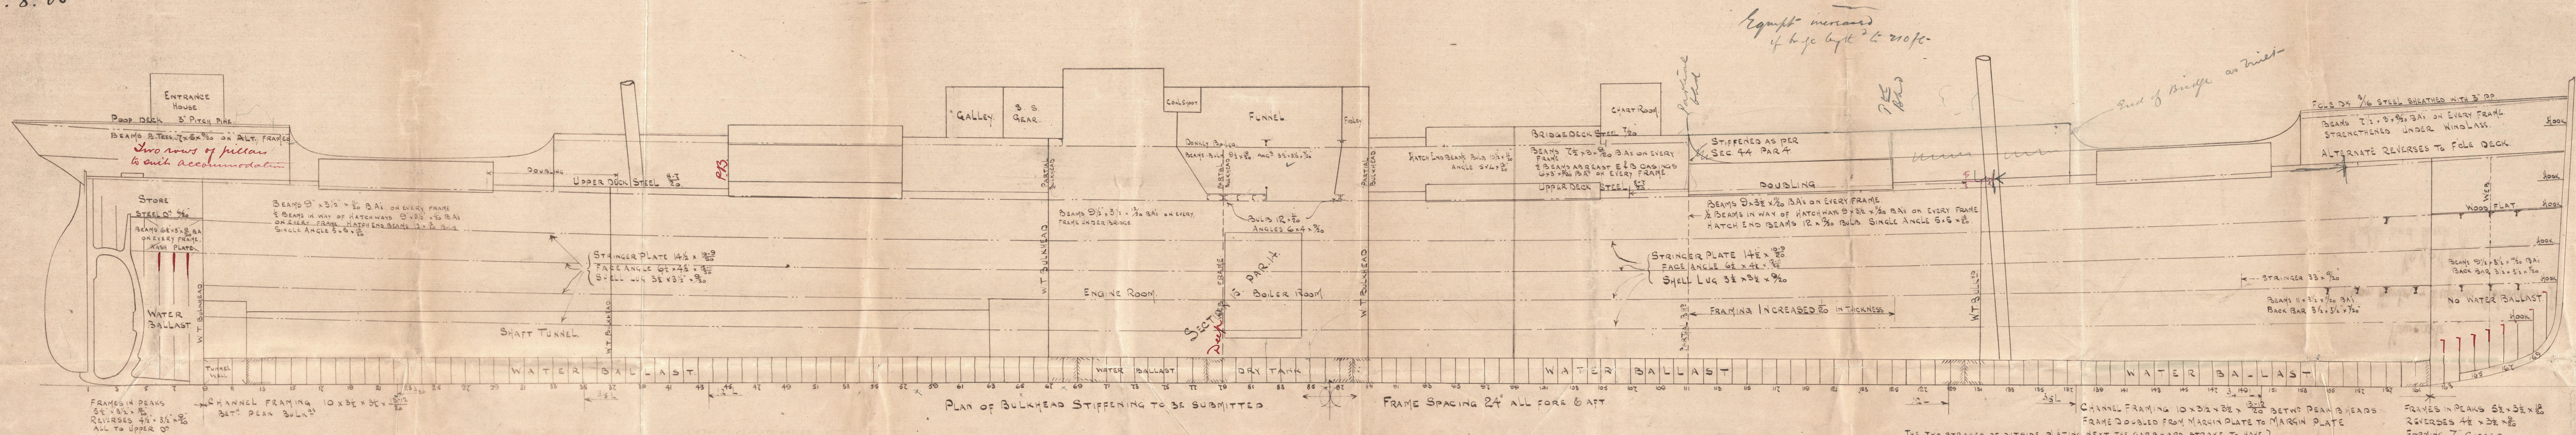


Newcastle.

Swan Hunter & Wigham Richardson Ltd.

No. 151 Ship.

Profile and Deck Plan

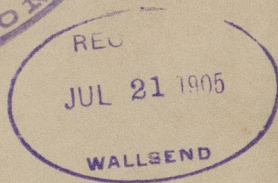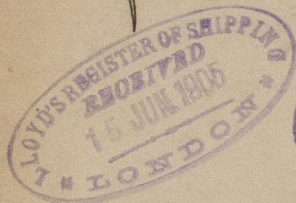

J. P. Ennis

Newcastle Report

No. 50156

W892-0145

RETAIN



© 2020

Lloyd's Register
Foundation