


LONGITUDINAL SECTION & DECK PLAN N° 378 ST. "ENZIE"

Scale $\frac{1}{4}" =$ ONE FOOT.


LANDINGS:- SINGLE RIVETED.
BUTTS OVERLAPPED & DOUBLE RIVETED.

10" WATERWAY ALL FORE 9' AFT
PUNCH FOR 6" MARGIN PLANK NEXT WATERWAY.
PUNCH FOR 5'x3" WOOD DECK
BULWARK STANCHES 6" x 1/2" BULB.
DOUBLE LUGS TO DK. 2 1/2" x 2 1/2"

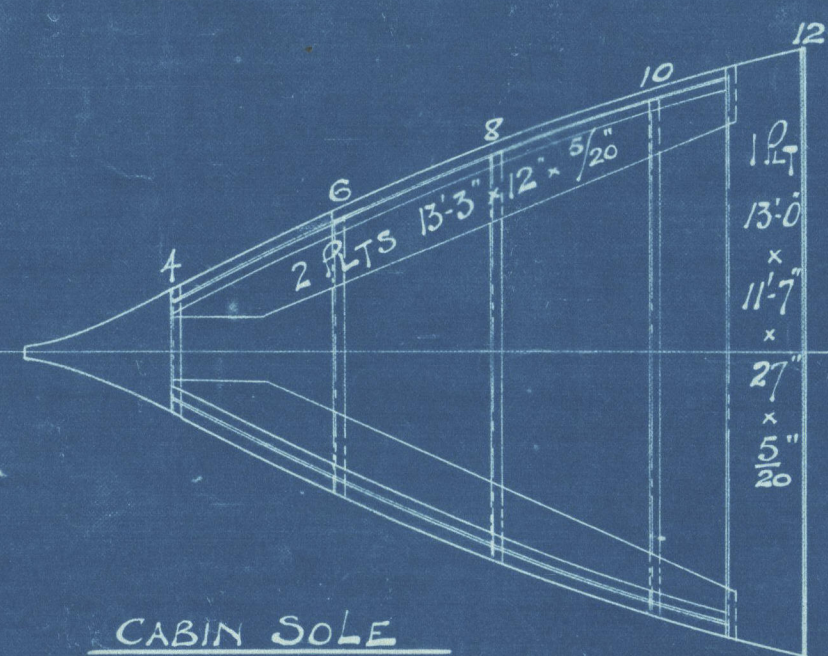

CABIN SOLE

SECTION IN WAY OF ENGINE.

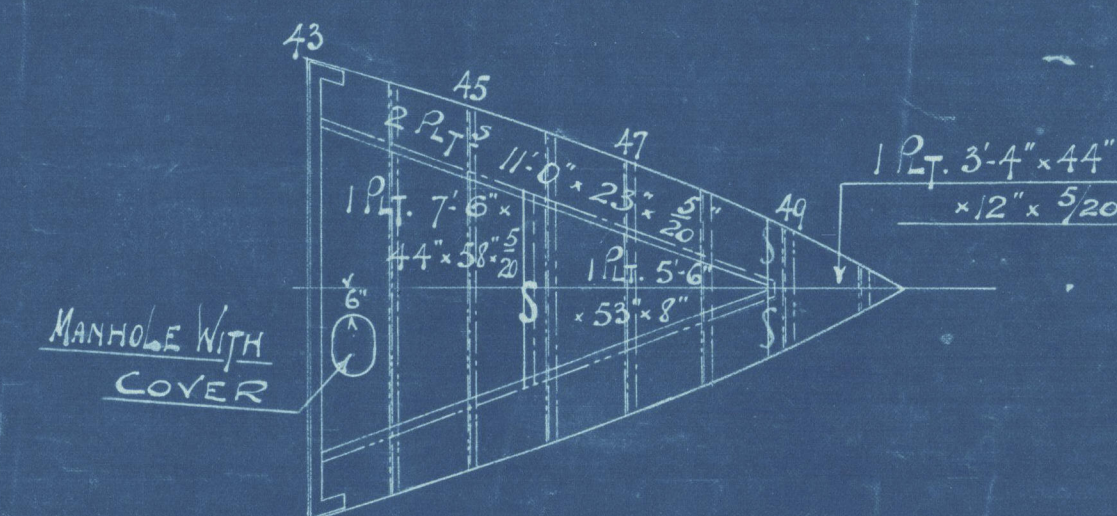

FORECASTLE SOLE

Profile & Deck Plan
Mackie & Thomson Ltd. 378.

S.S. "Engie"
Glasgow Report No. 26714

W892-0203



© 2020

Lloyd's Register
Foundation