
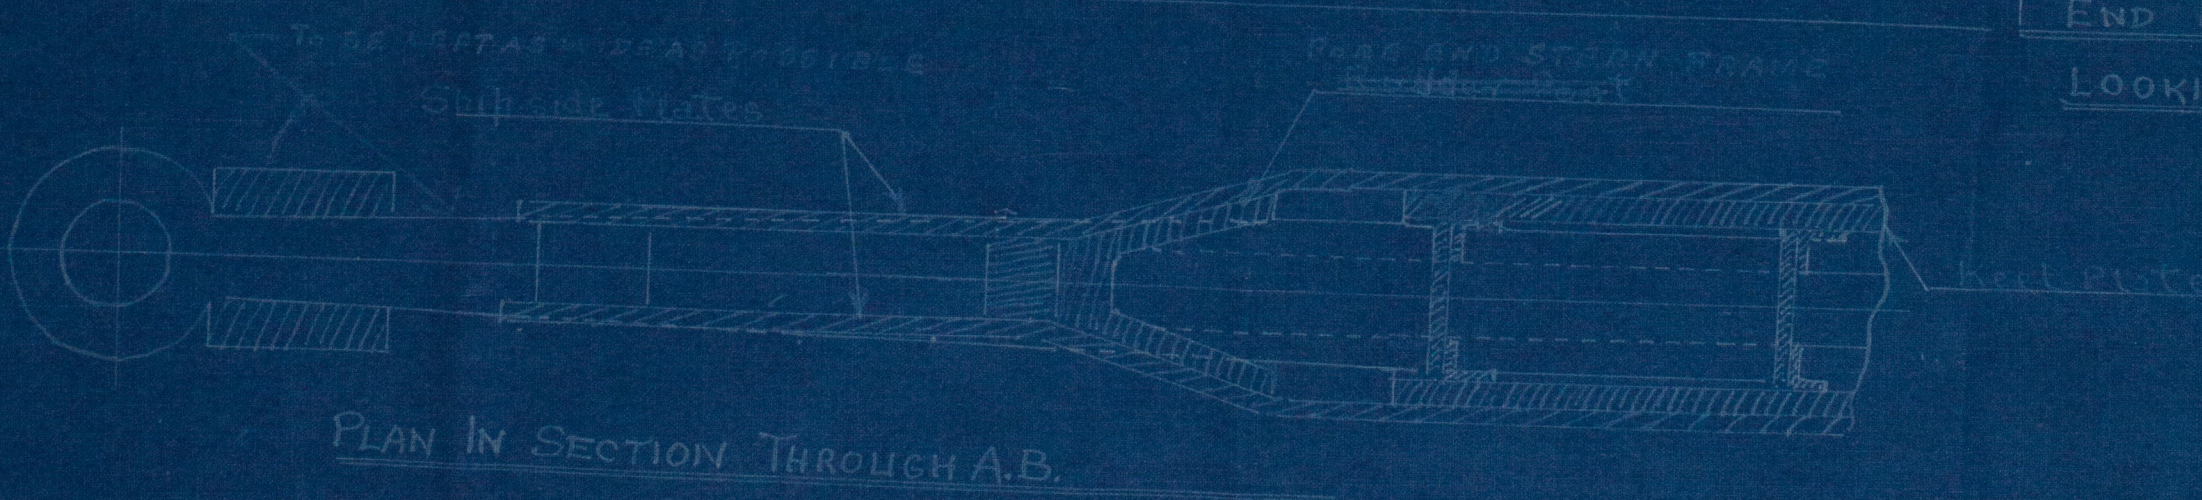


R. M. S. GALWAY

SKETCH OF REPAIR TO RUDDER-POST

Scale 1 inch = 1 Foot App.

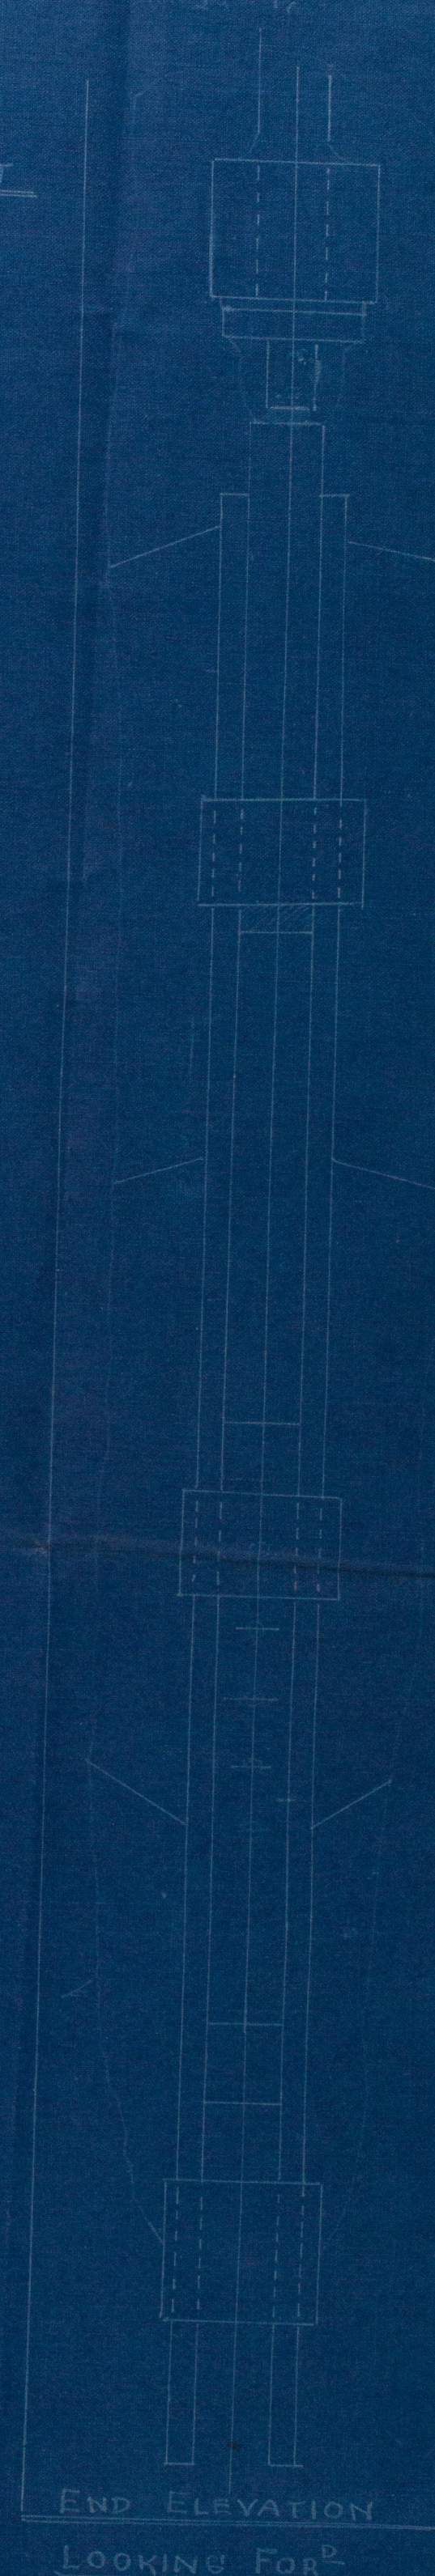

10896-0020