

CLASS 100.A.1.✱.

SCALE $\frac{1}{2}$ INCH = ONE FOOT.

RAISED QUARTER DECK.

OUTFIT 19868

240 fathoms	$1\frac{13}{16}$ "	slud chain Cable.
Bower Anchor	$38\frac{3}{4}$	cut. Stöckless
" "	$38\frac{3}{4}$	" "
" "	$32\frac{1}{2}$	" "
Collection Weight	<u>110</u>	" "
Stream Anchor	10	" es. Stöck
Kedgse	5	" "

1 @ 75	fallows	4 1/4	steel wire
1 @ 90	"	4	" "
2 @ 90	"	2 1/2	" "
1 @ 90	"	2 1/4	" "
1 @ 90	"	5	manilla
1 @ 90	"	6	"

MAIN DECK.

R. Q. D. No

$$64 \cdot 46 + 6 \cdot 0 = \underline{70 \cdot 46}$$

$$\underline{\underline{L}} = 10.51$$

NUMBERS:—

TRANSVERSE $43.25 + 21.21 = 64.46$

LONGITUDINAL $64.46 \times 286 = 18,435$

EQUIPMENT. $18435 + 1433 = \underline{19,868}$

DEPTHS IN LENGTH 13.48

ERUPTIONS:-

R.Q.D $108.66 \times 6^{-0} = 6$

Bridge $62 \times 7.75 \times \frac{3}{4} = 360.$

T.G.F. $32.5 \times 7.75 \times \frac{3}{4} = 189$

Houses $58 \times 8 \times \frac{1}{2} = \underline{232}$


1433

© 2009
Lloyd's Foundation
W901-0189

S. S. 9^o 18

Midship Section

Mess Mackay Bros
Alloa

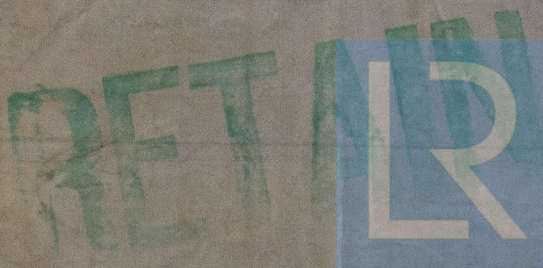

© 2020

Lloyd's Register
Foundation

W904-0189