



M: 1:50

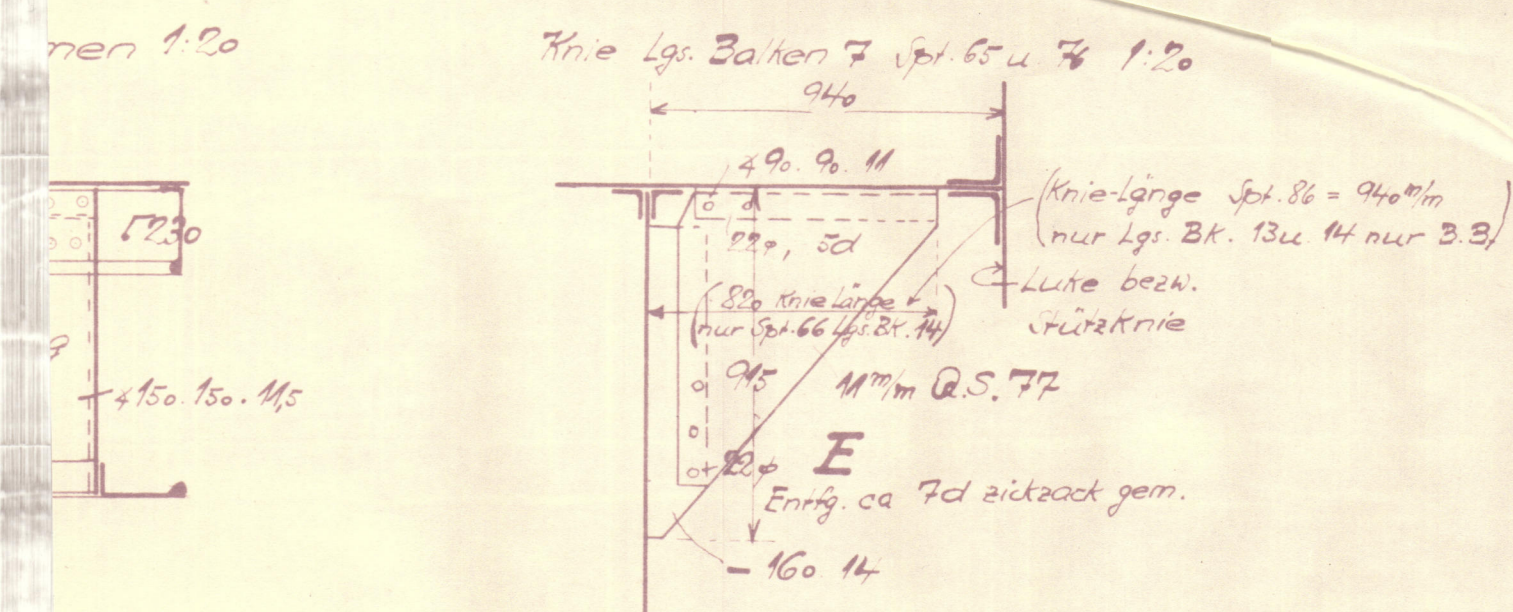

Ken Bu. 14 Spt. 53 1:20

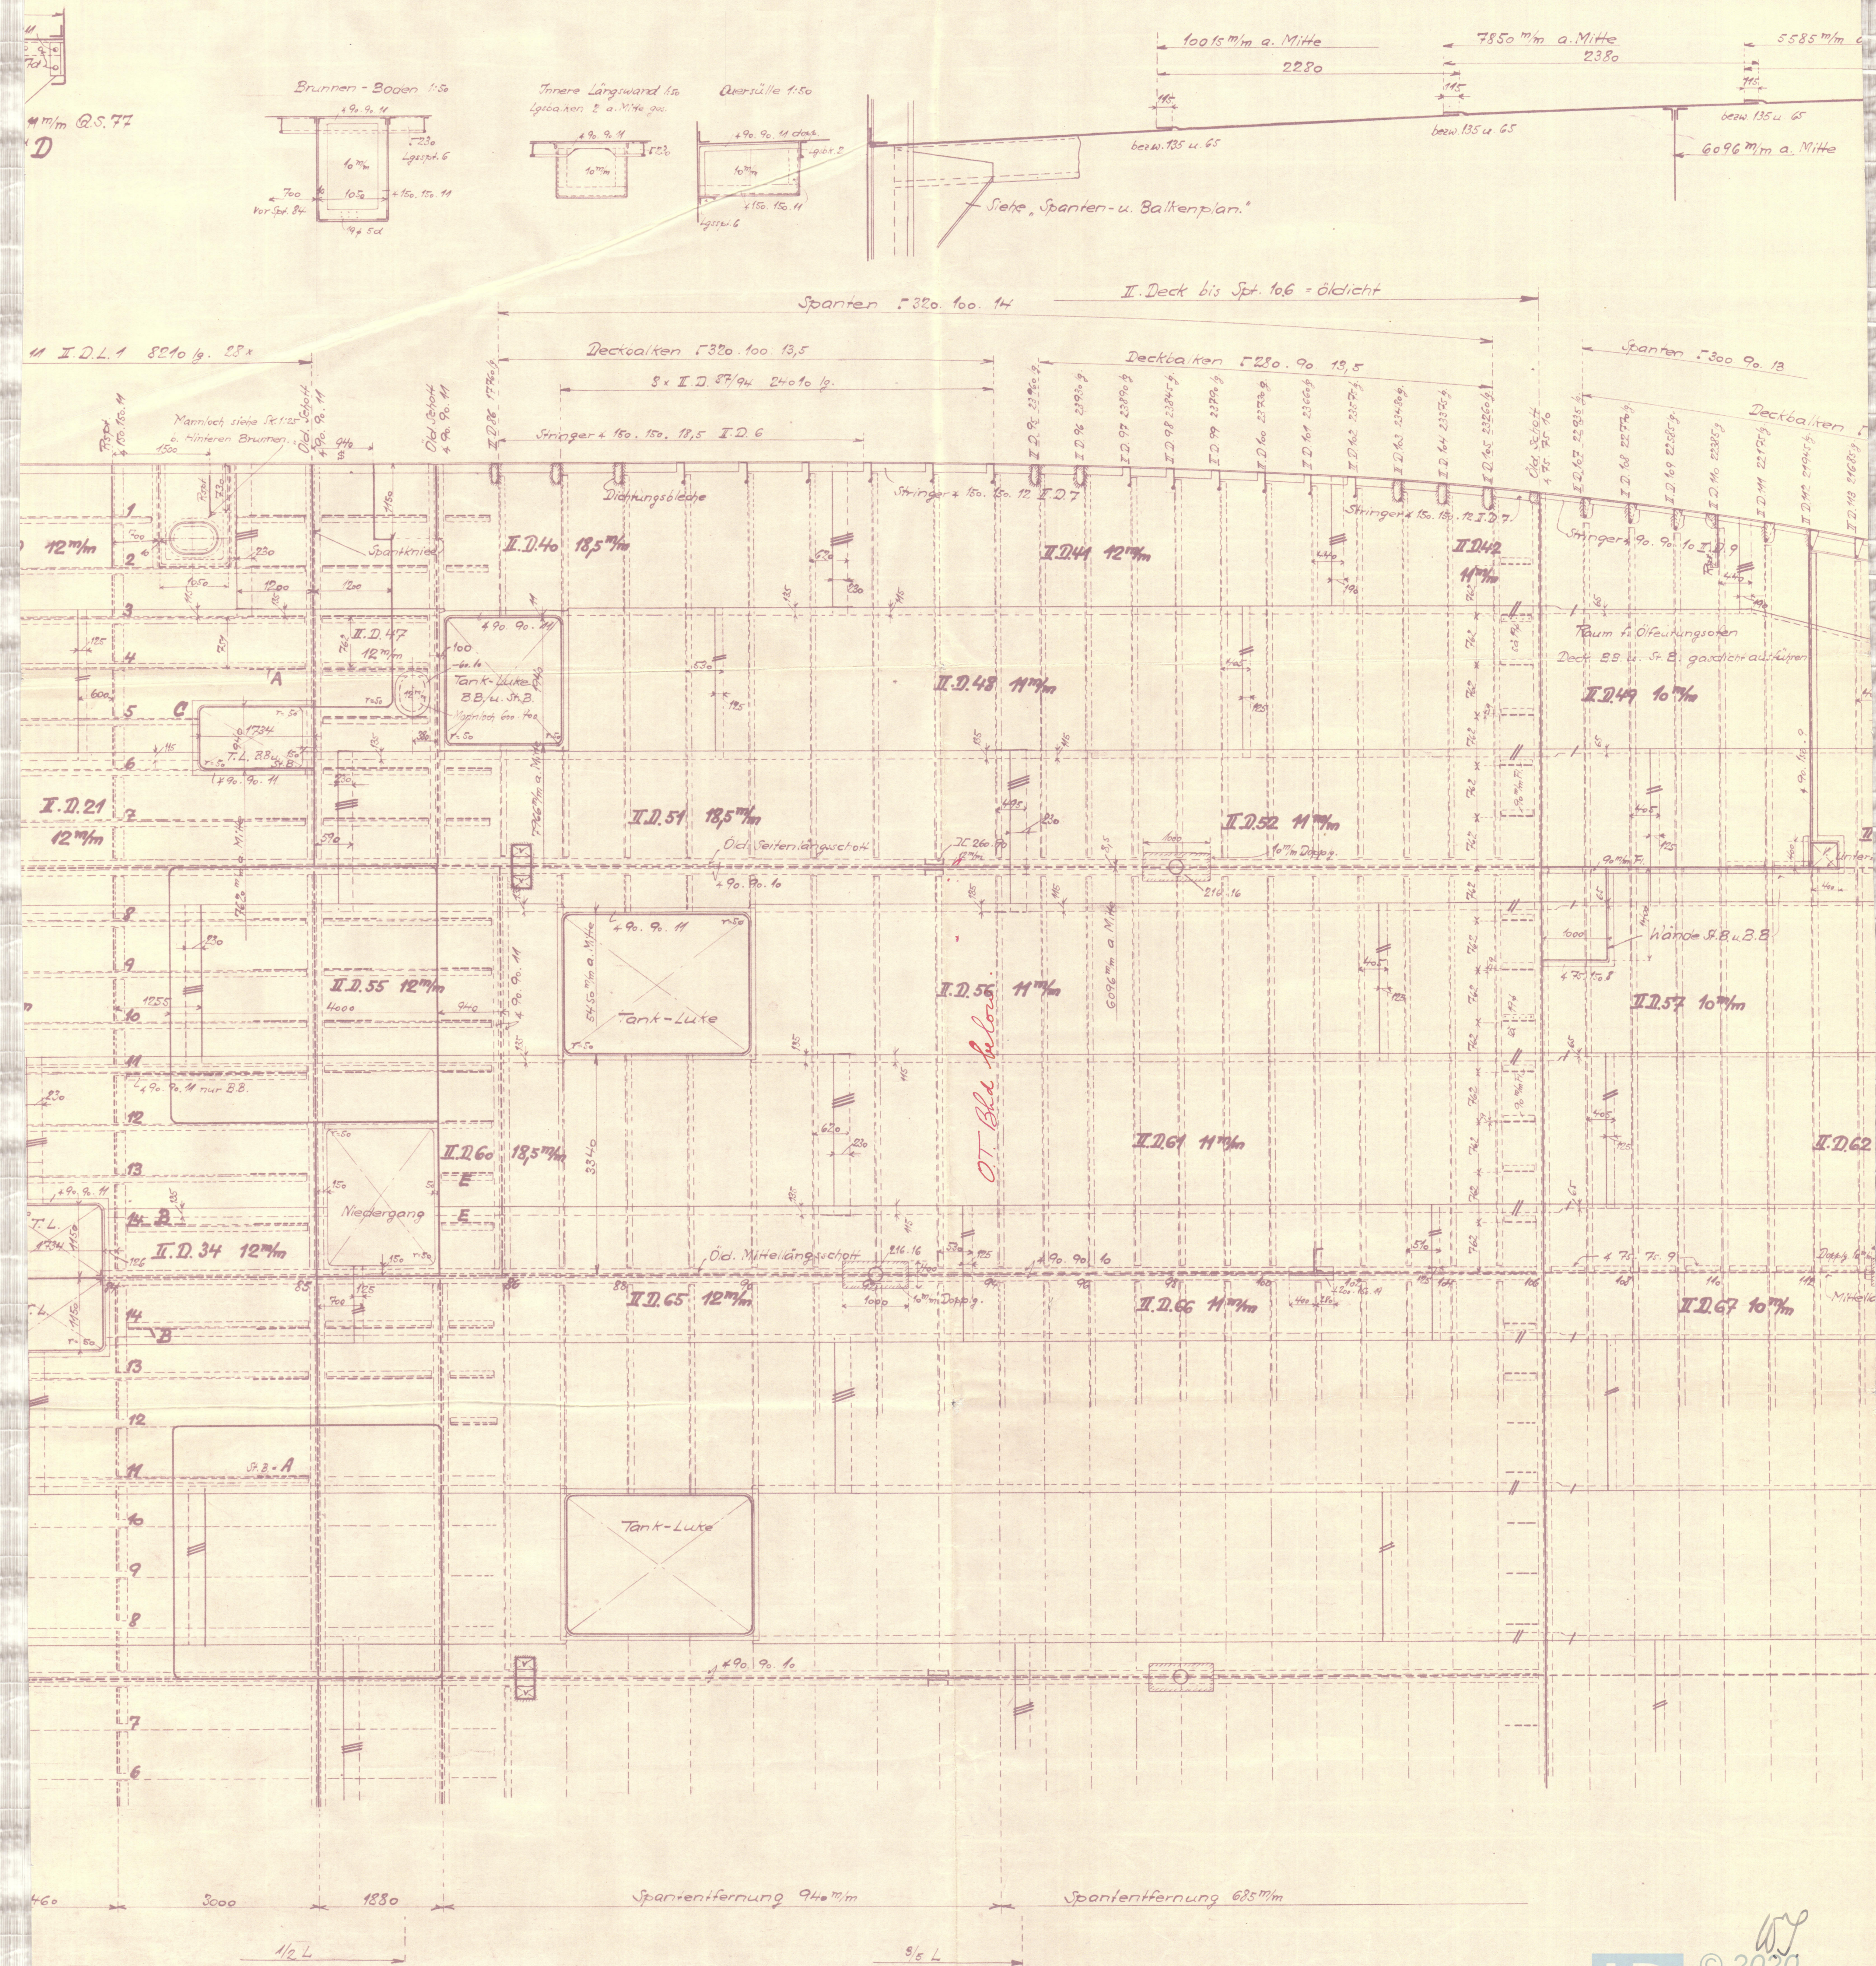

TERJE VIKEN

plan of deck at frames 85 - 115

Primer letter 11. 6. 77

W91-0124



© 2020

Lloyd's Register
Foundation