

One Mild Steel Vert. Cross-tube Donkey Boiler under B.O.T. & Lloyds Surveys

Work. Press. 100 lbs. Test Press. 200 lbs. per sq. in.

Scale 1" = 1 Foot.

In Messrs The S. & S. Ship. Co's 9/8 155
Boiler No. 311

PLATES:- SIEMENS-MARTIN MILD STEEL
UPTAKE:-
TUBES:- YORKSHIRE IRON
SHELL & STAY BARS 27/32 TONS.



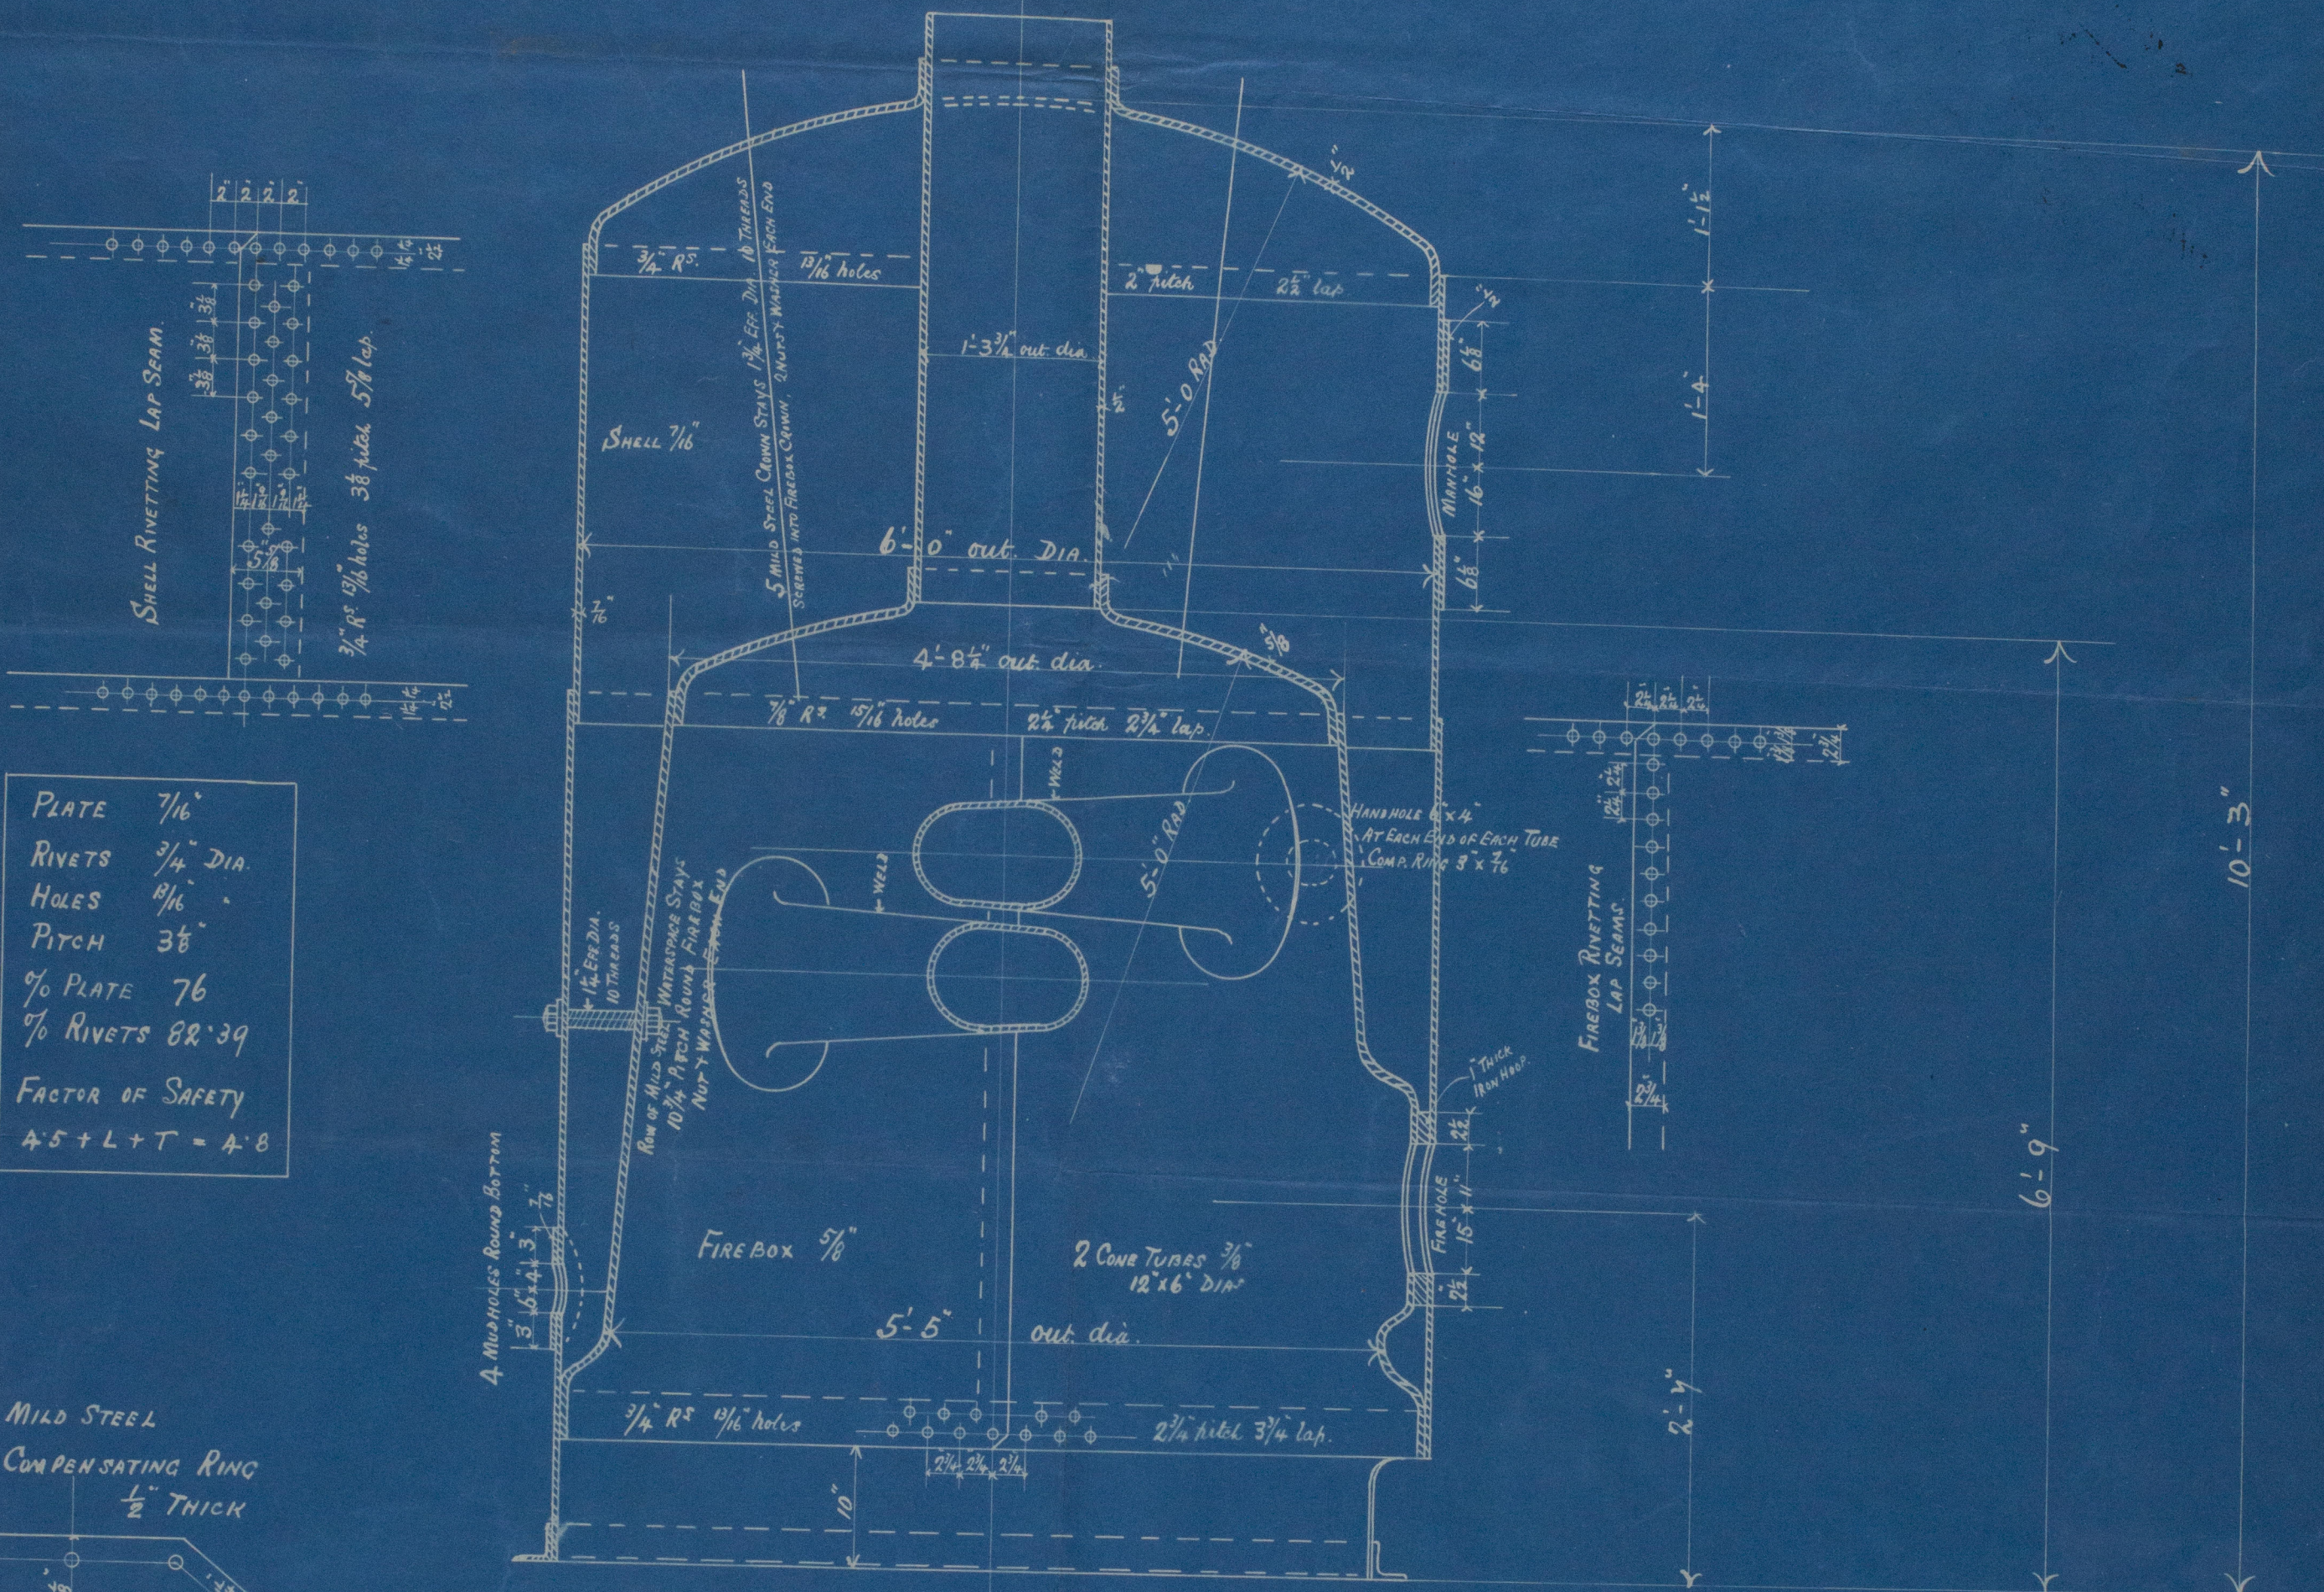


PLATE 7/16"
RIVETS 3/4" DIA.
HOLES 9/16"
PITCH 3 1/8"
% PLATE 76
% RIVETS 82.39
FACTOR OF SAFETY
4.5 + L + T = 4.8

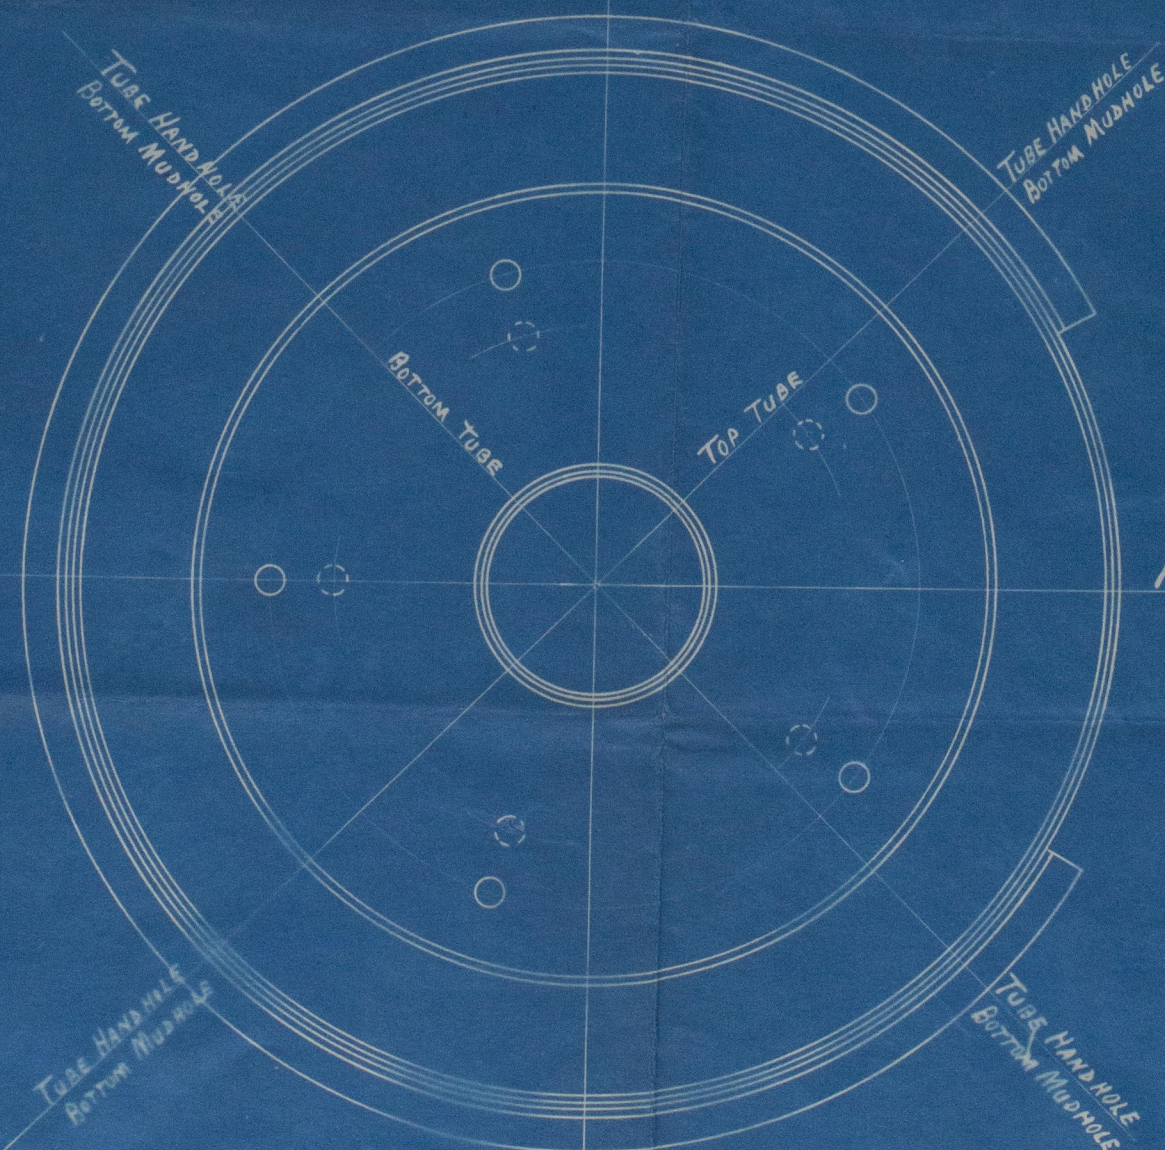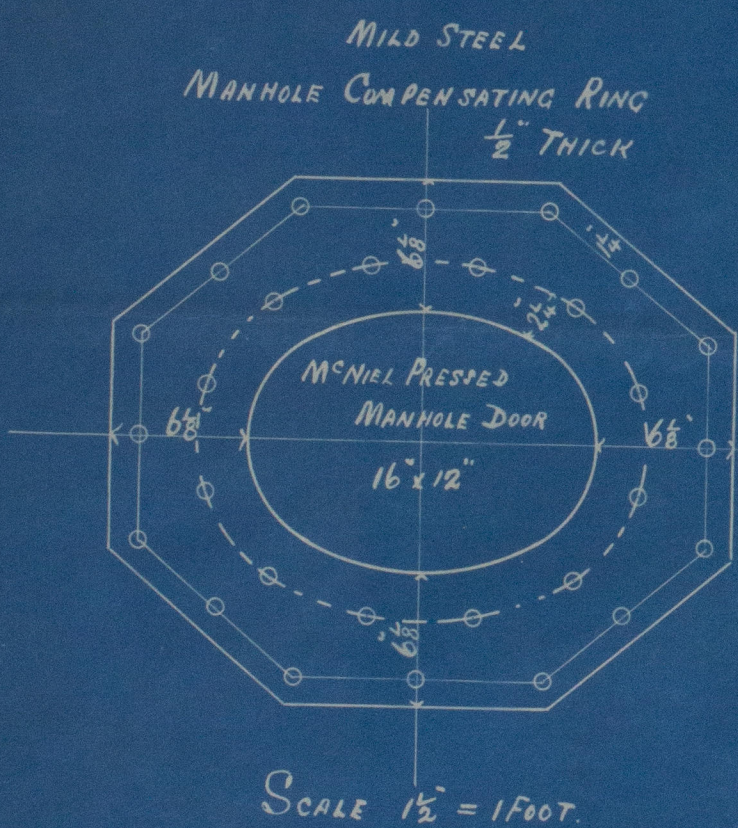

GEO. BLACK & SONS
TWEEDMOUTH BOILER WORKS
BERWICK-ON-TWEED.
22/10/12

Same as 308
app. drawn 14/7/12
22/10/12

LR

W922-0086

Blacks 311
for
York S.B. Co 155

RETAIN

1 Vent
100 W.P.

No 704
Lloyd's List
200 lbs
Gr. Att. 20/3/3

Sup. 17 308

RETAIN

W928 - 0086



© 2020

Lloyd's Register
Foundation