



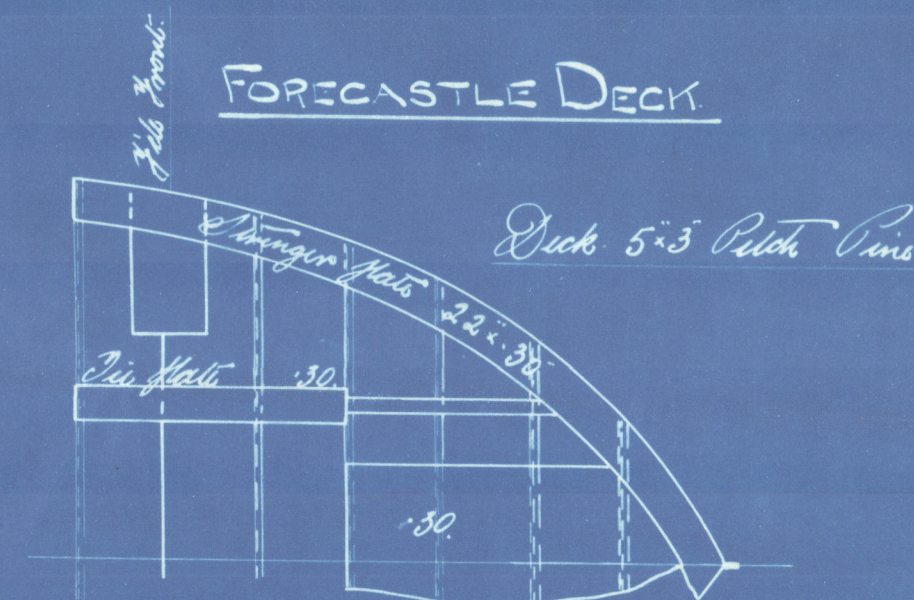

14.8.14
10.9.14

WOOD, SKINNER & CO^{LD}
SHIPBUILDERS
NEWCASTLE ON TYNE

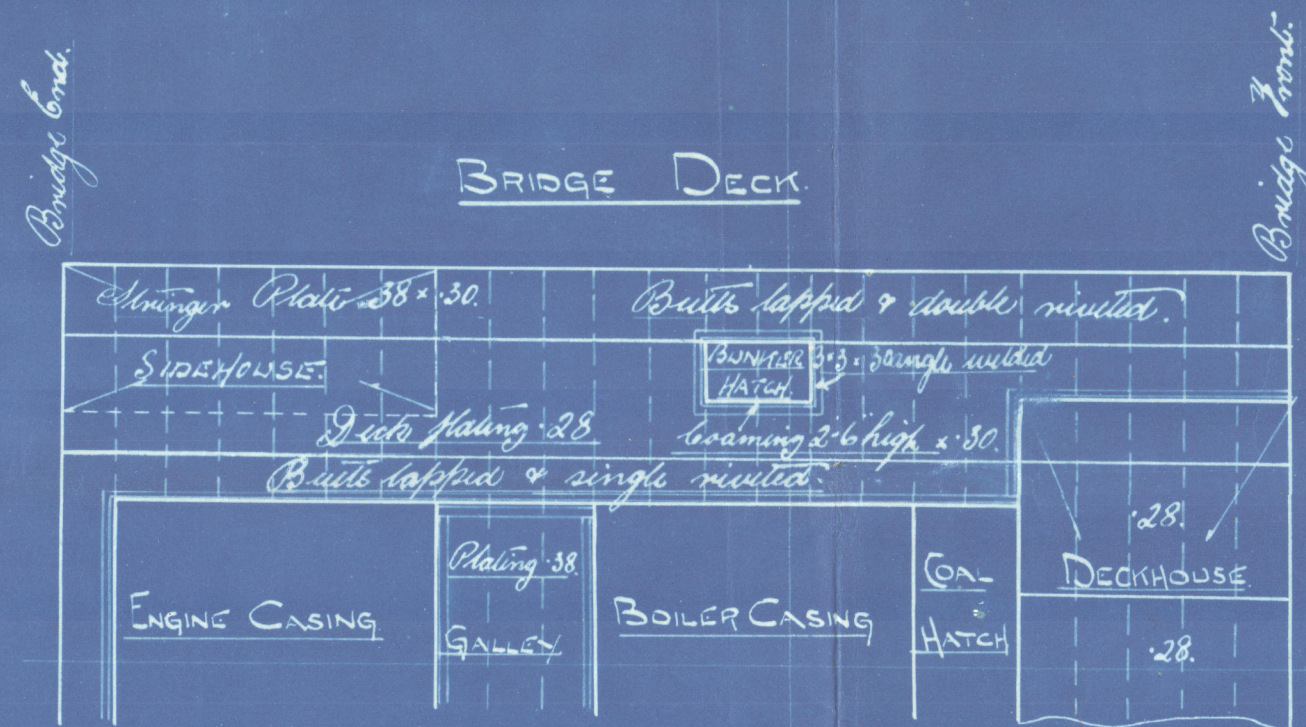

PROPOSED DECK PLANS


OF A STEEL SCREW STEAMER.

TO CLASS 100. A.1. AT LLOYDS


PRINCIPAL DIMENSIONS: ~ 238'-0" x 36'-0" x 16'-4".




14.8.14

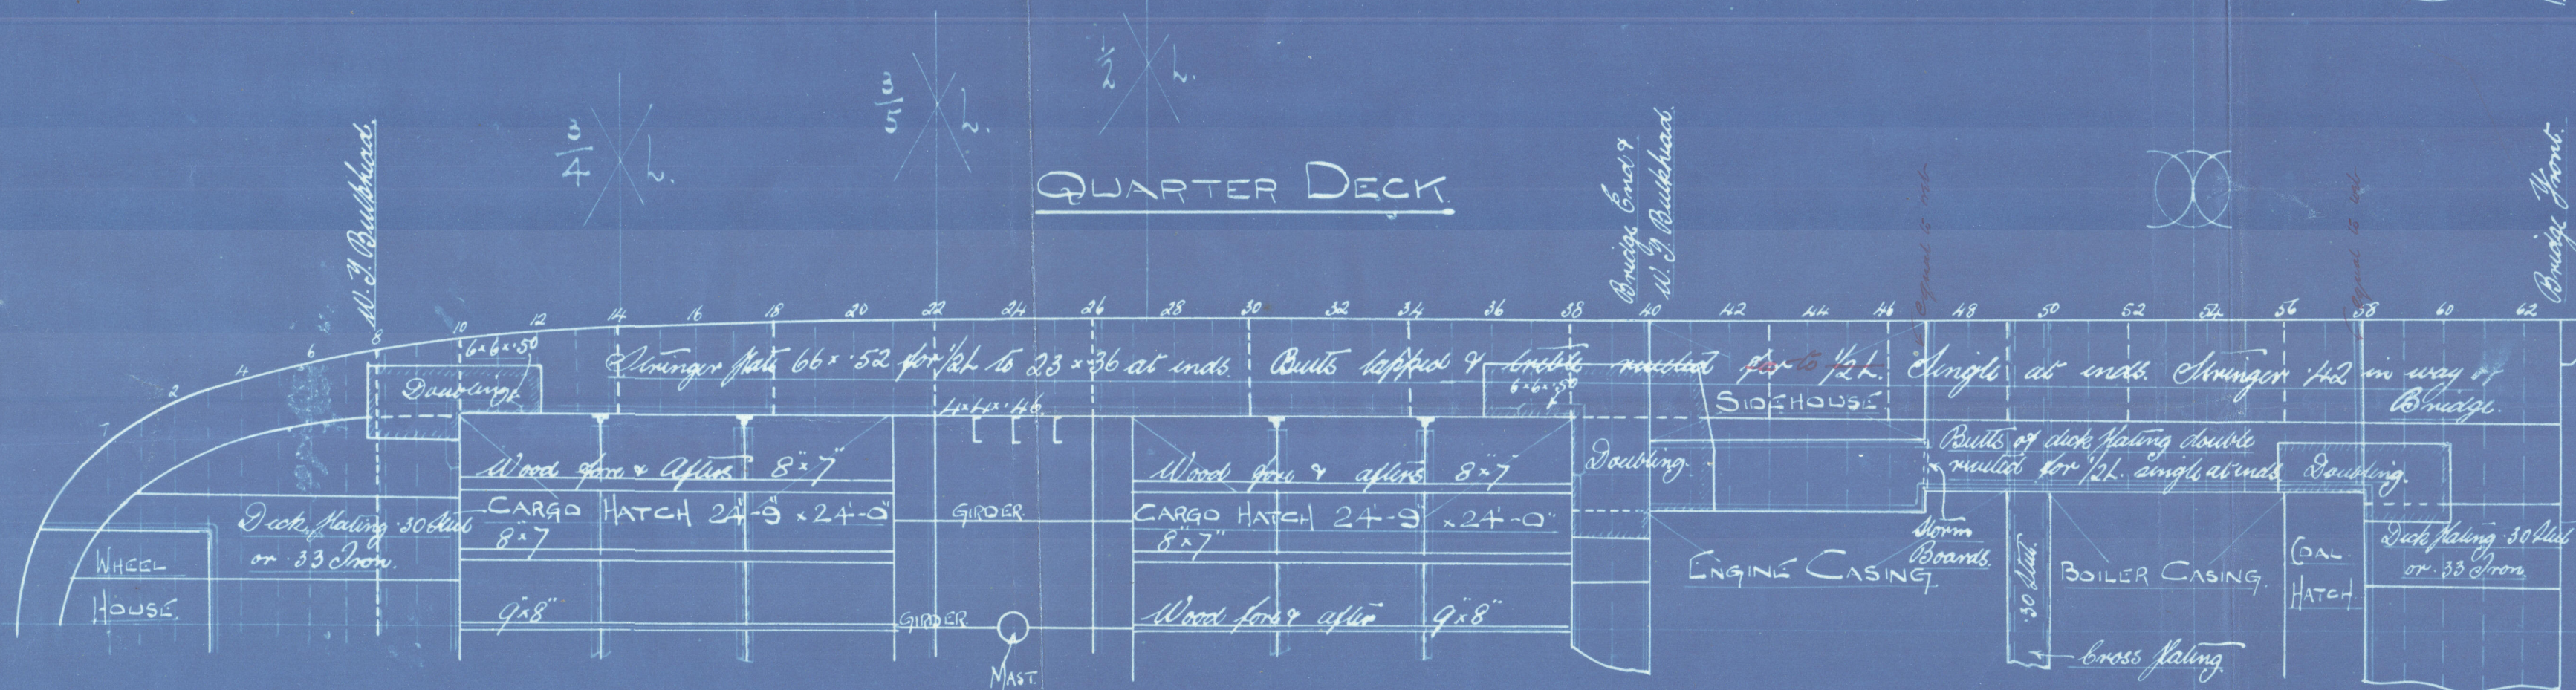

PLAN OF RAISED PLATFORMS

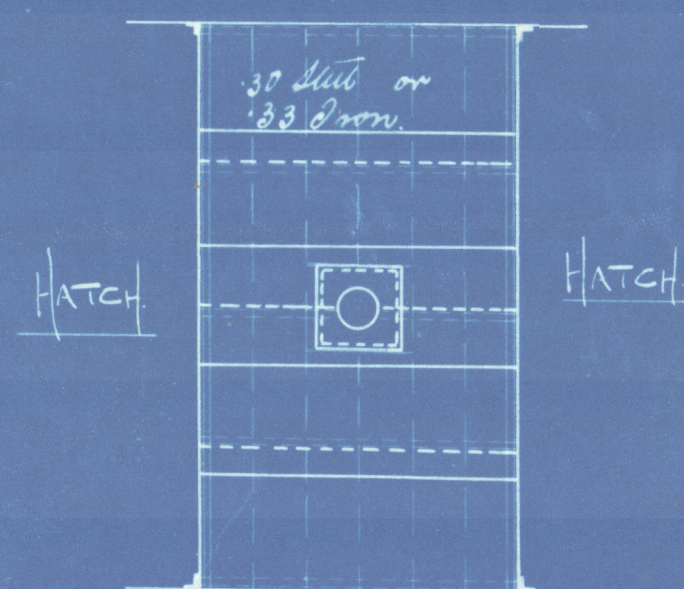


ELEVATION OF RAISED PLATFORMS

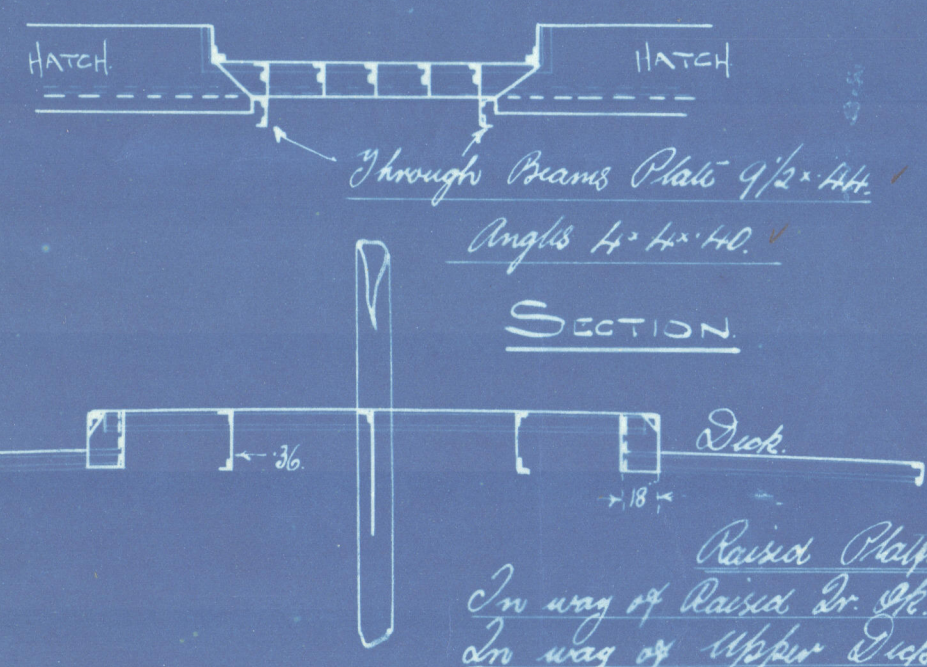

Note: Plan of Scarphing to be submitted.

~ UPPER DECK ~

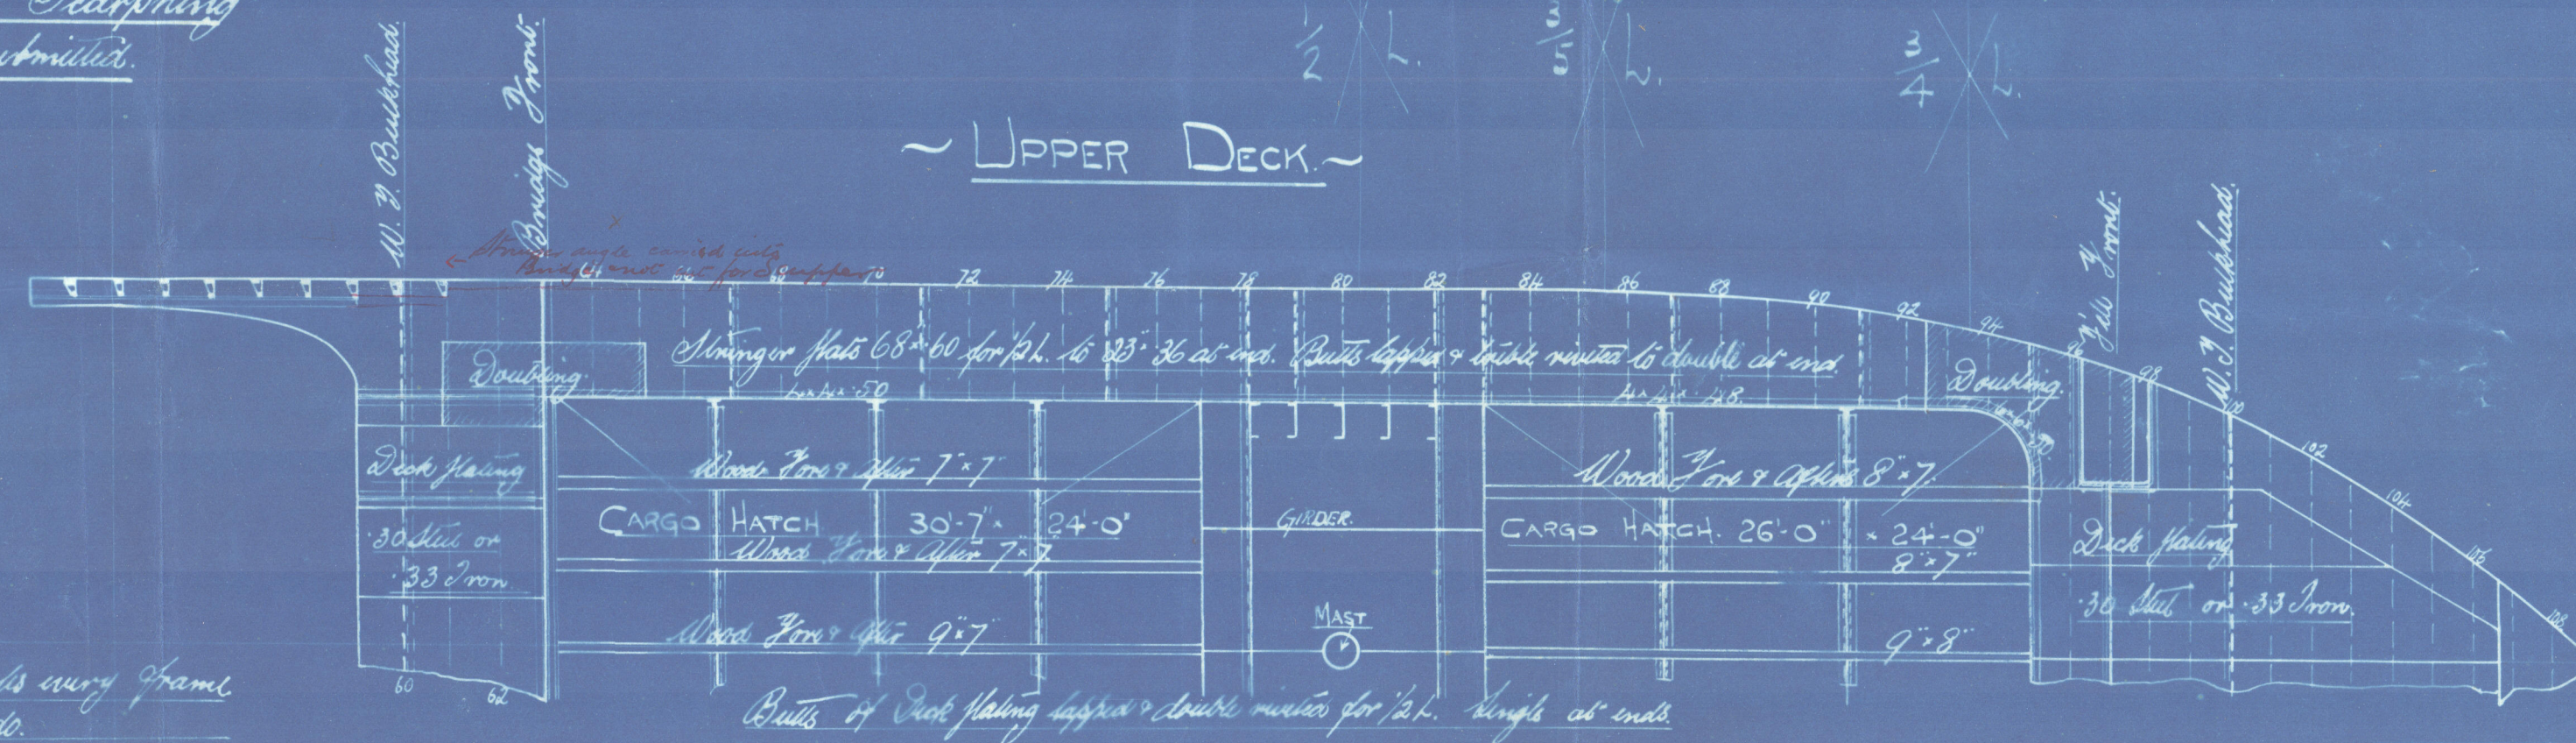

Nº 193 S/S



© 2020
Lloyd's Register
Foundation

Wood Skinner & Co. Ltd.

— No 193 —


Deck Plan

S.S. "BOUCAU"

New Rpt No. 67622



Del Plan

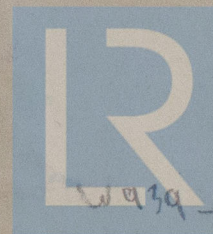

© 2020

Lloyd's Register
Foundation