


24.2.04
21.6.04 (P.414)

— LLOYDS PROFILE. —

DIMENSIONS 330'1" x 46'0" x 24'4" MLD.

SCALE 1/8" = 1 FOOT.

TO CLASS '100 A.I.' AT LLOYDS 'THREE DECK RULE' WITH NORMAL FREEBOARD.

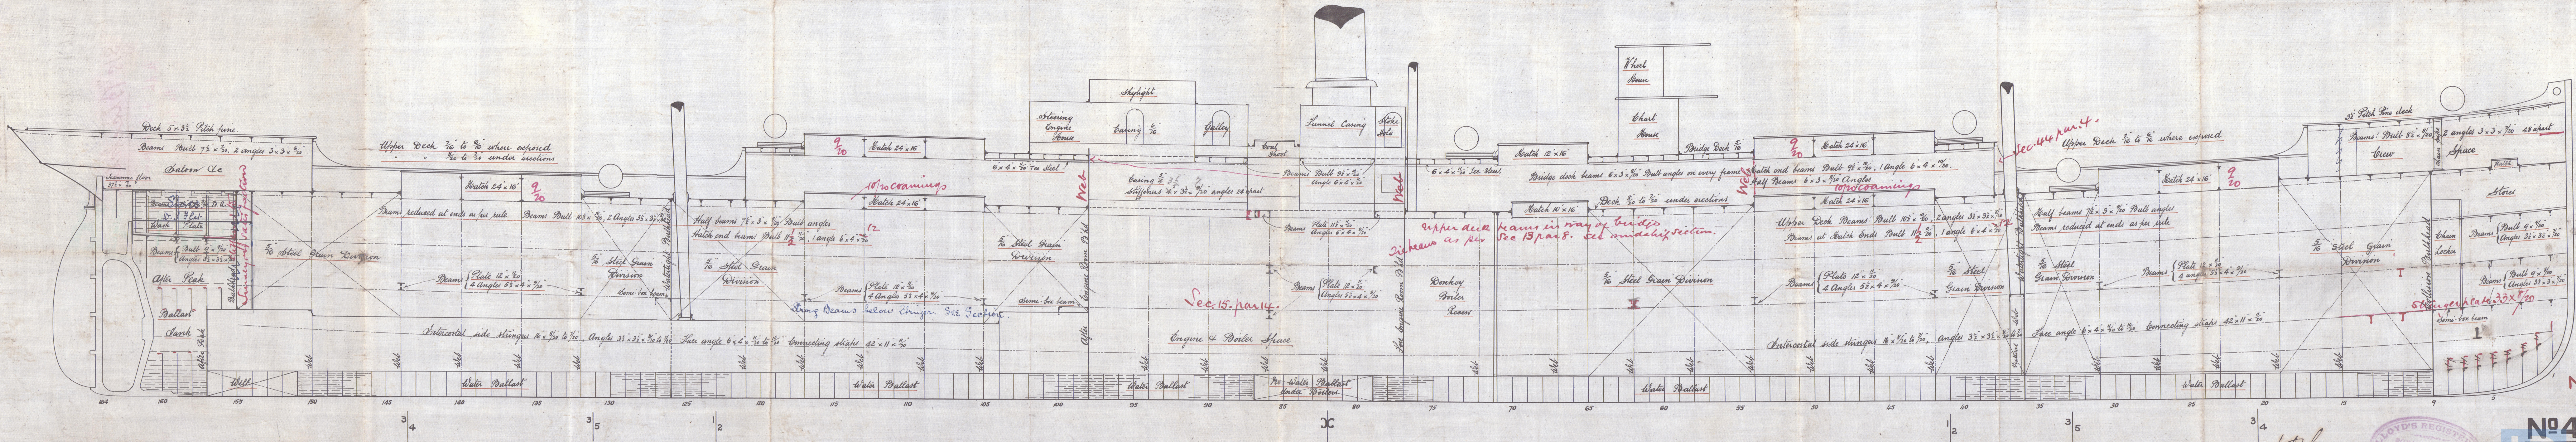


Nº 414.

Nº 409.

24/2/04

20.2.04

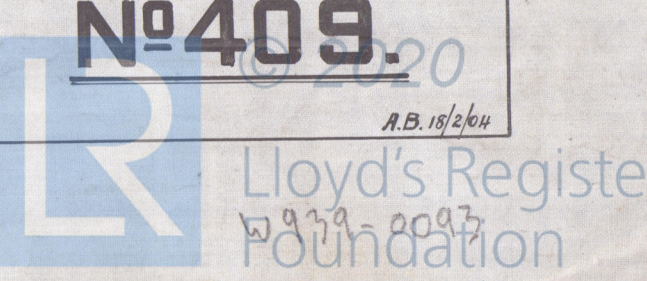

Profile
Ropner Loui

418^g 409. 4114

Grantor (409)



Mat 7 & report no. 3943

S/S "Blacktor"

Mat 7 & Report
No 4111



© 2020

Lloyd's Register
Foundation

W 934-0043