

S. S. TYMERIC. MIDSHIP SECTION.


CLASS 100 A.I. AT LLOYDS.

DIMENSIONS: 400'-0" B.P. x 52'-0" B.M. x 31'-0" D.M. TO UPPER DECK.

SCALE 1/2" = 1 FOOT.

EQUIPMENT.

2 BOWER ANCHORS 60 CWT. STOCKLESS.
1 " ANCHOR 50 " "
1 STREAM " 16 " EX-STOCK
270 FATHOMS 2 1/2" STUD LINK CHAIN CABLE.
20 " 4 1/2" S.W. ROPE.
120 " 4 1/2" " "
2000 " 2 1/2" " "
2 " 90 " 2 1/2" " "

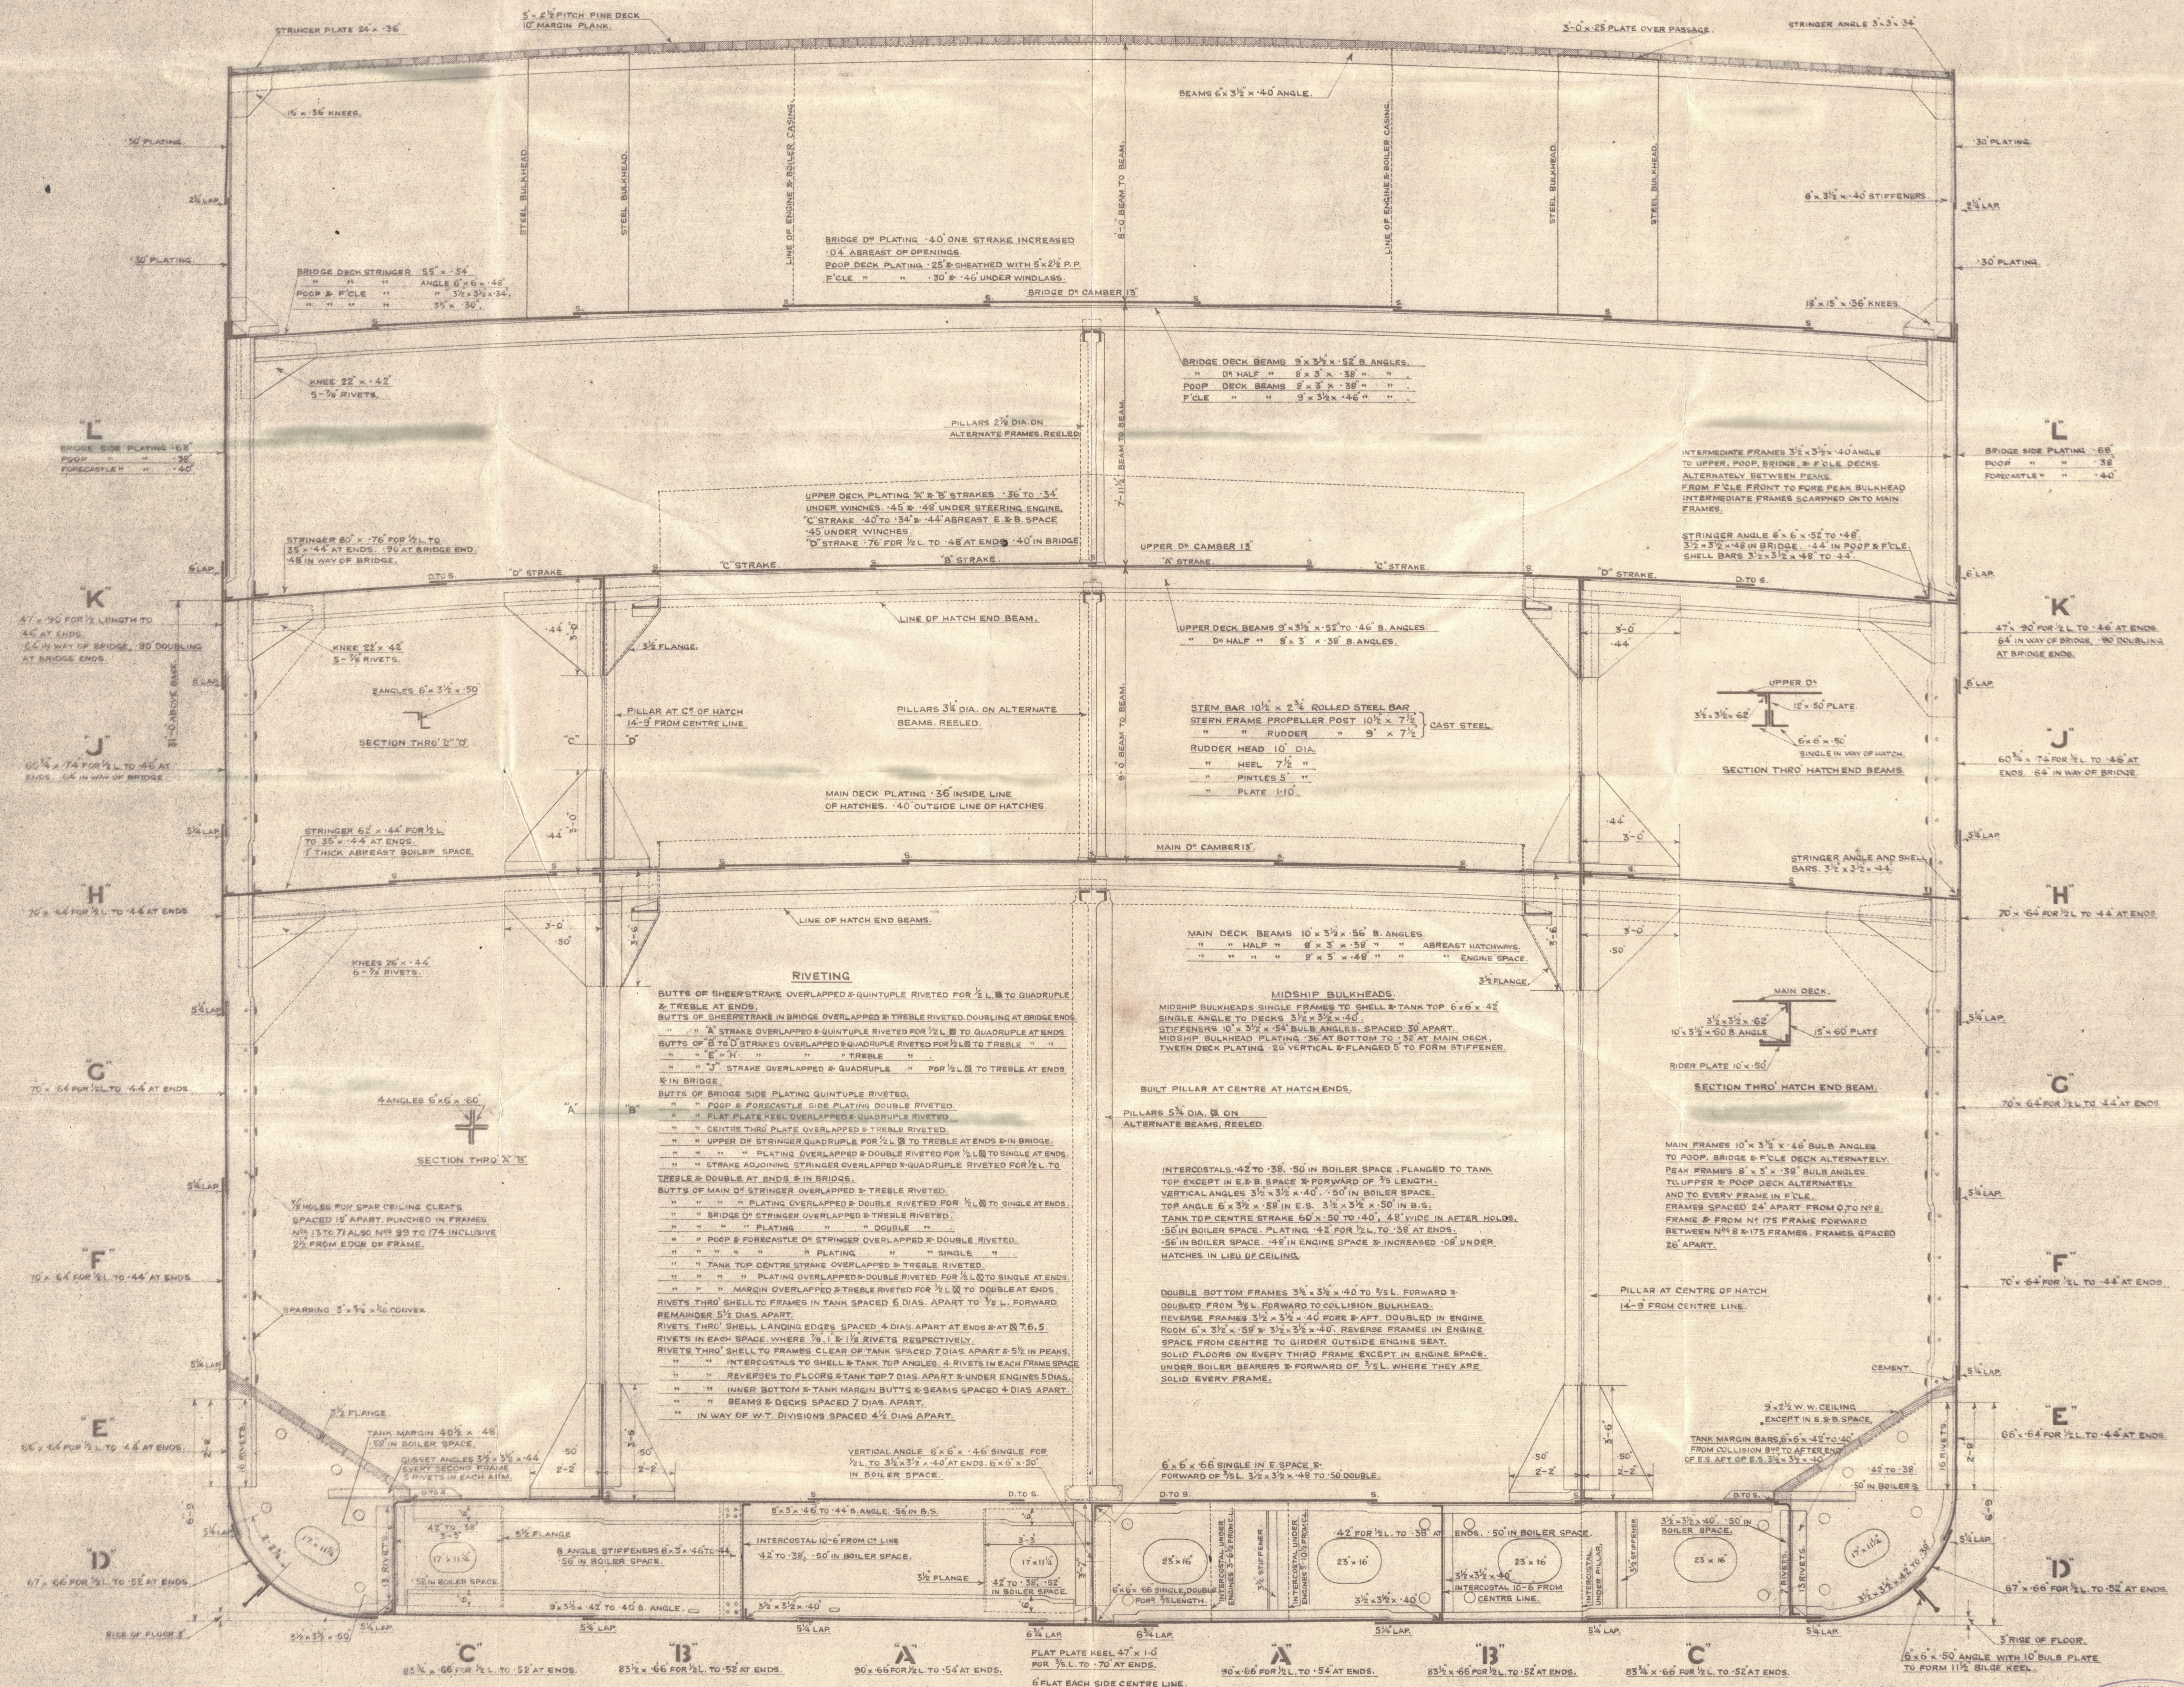

SECTION IN WAY OF OPEN FLOOR.

SECTION IN WAY OF SOLID FLOOR.

YARD. N^o 499

W94-0122

ENCLOSURE TO

Lloyds.

23/01853.

FROM R. & W. HAWTHORN, LESLIE & CO., LTD
HEBBURN-ON-TYNE.

Lymerie

Midship Section

Nwc. 71927



© 2021

Lloyd's Register
Foundation

W94-0122