
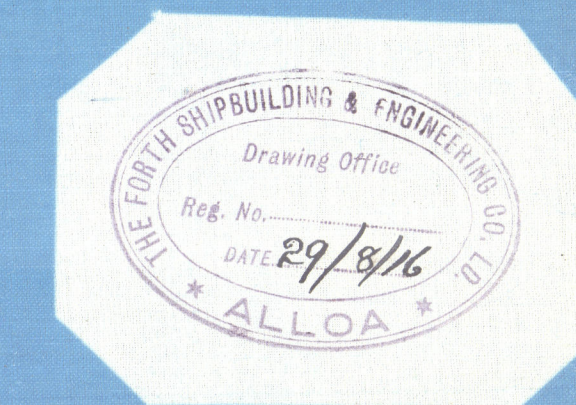


# -PROFILE AND DECK PLAN.-

-SS. N<sup>o</sup> 25.-

DIMENSIONS 285'-0" x 42'-6" x 22'-6" M<sup>LD</sup>.

SCALE 1/8" = 1 FOOT.

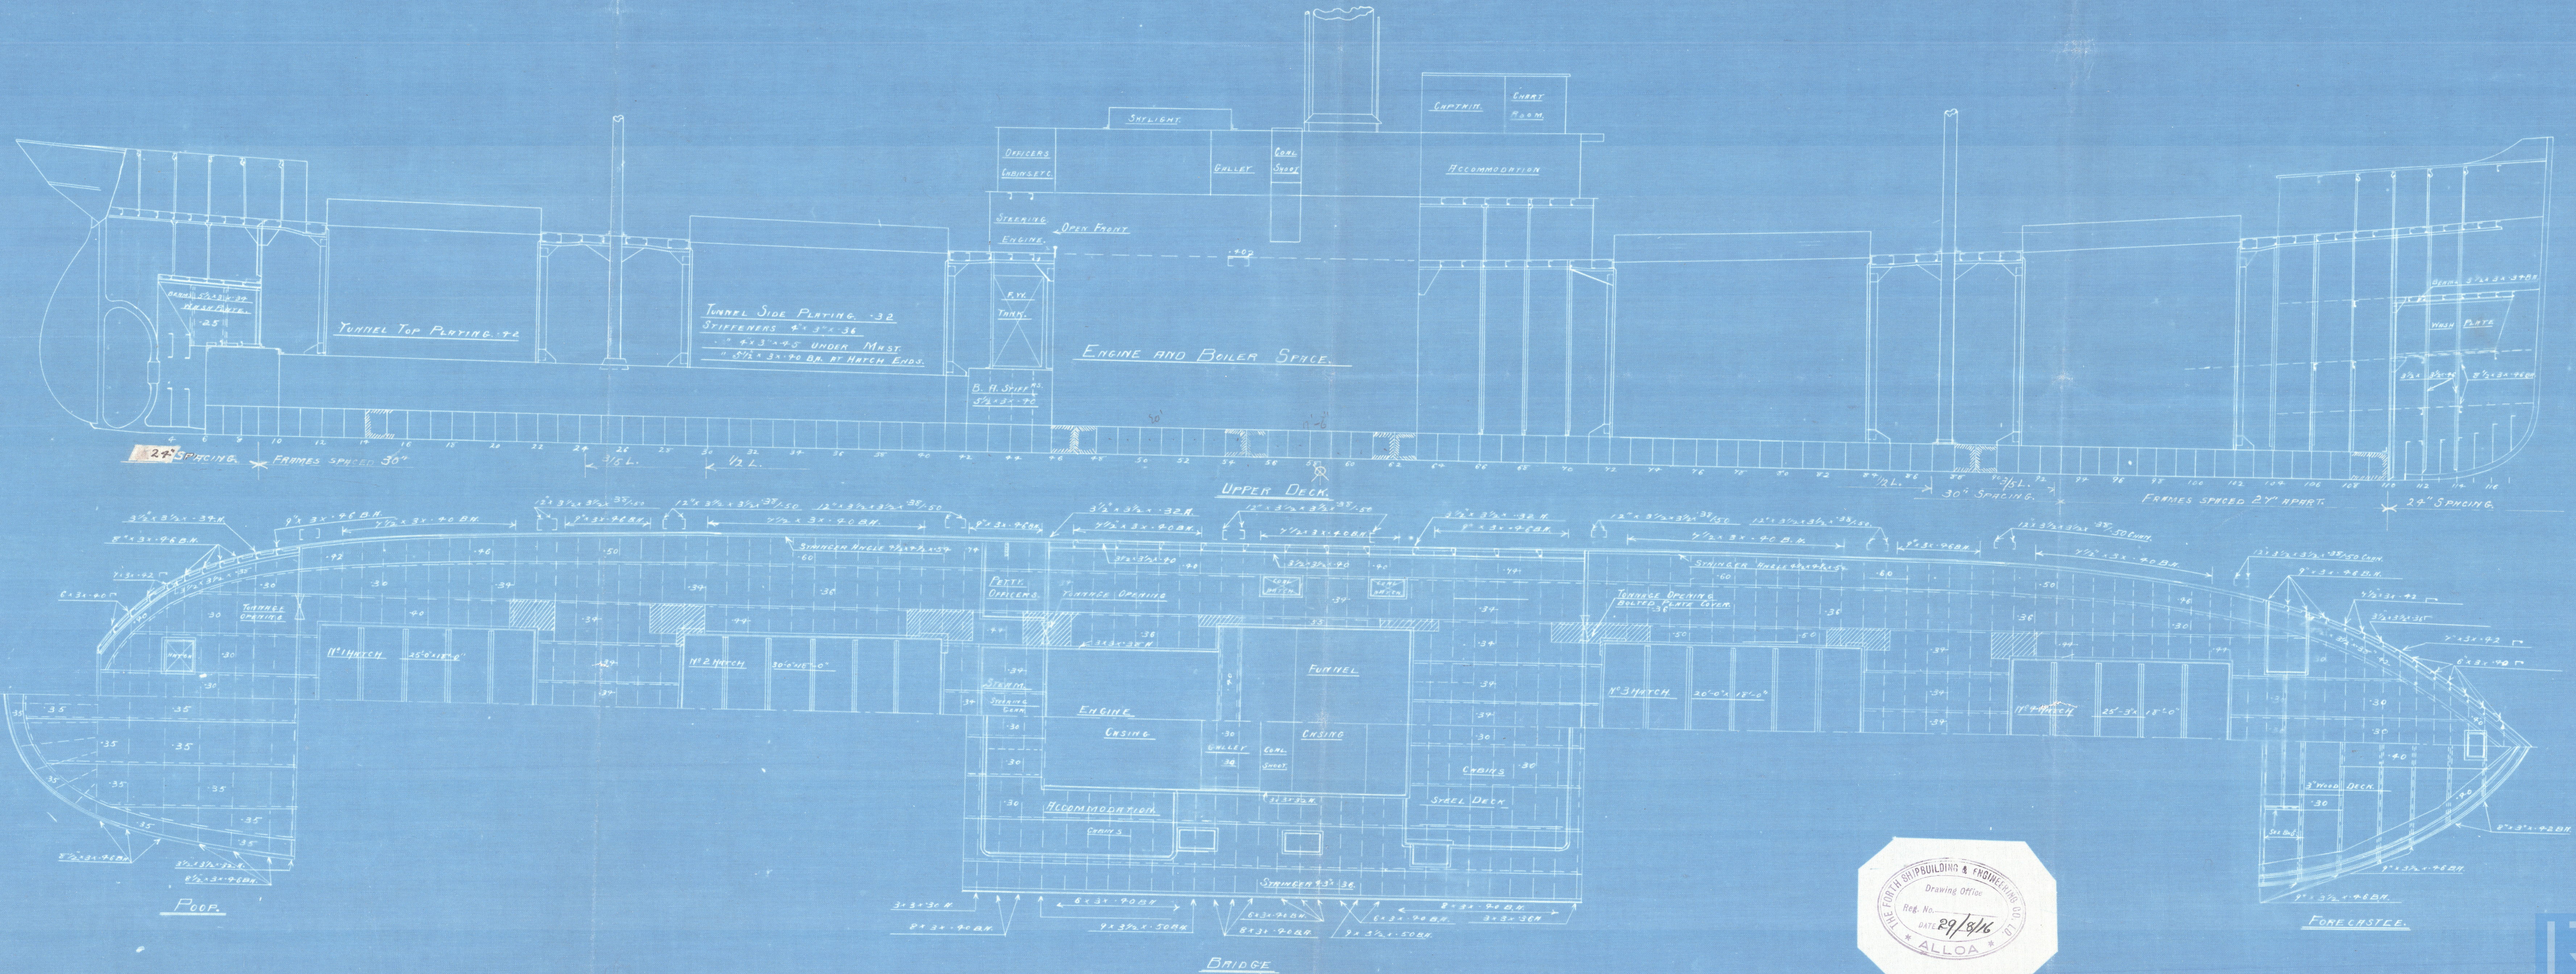




A. S. N.º 25

Profructo Pava

York Shipbuilding & C. L.  
Alloa



8/5 "Countess of Mar"  
Lth 15044.

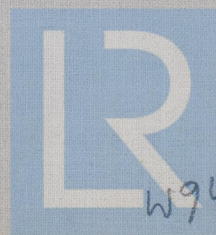

© 2020

Lloyd's Register  
Foundation

W941-0157