

18-8-16

No 25 SHIP

LENGTH BP 235'-0"

BREADTH MLD 42'-6"




DEPTH MLD 22'-6"

SCALE 1/8" = 1 FOOT

ENGINES - 20 x 33 x 54

36

SE BAY PNC 12" R-100/180 IN

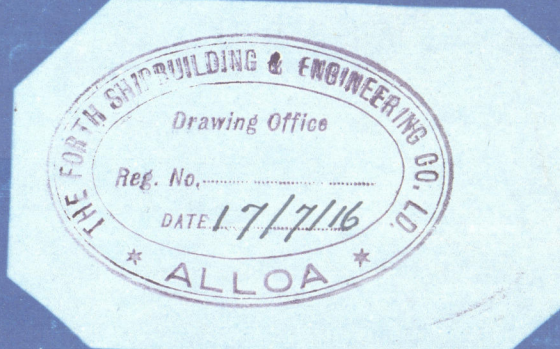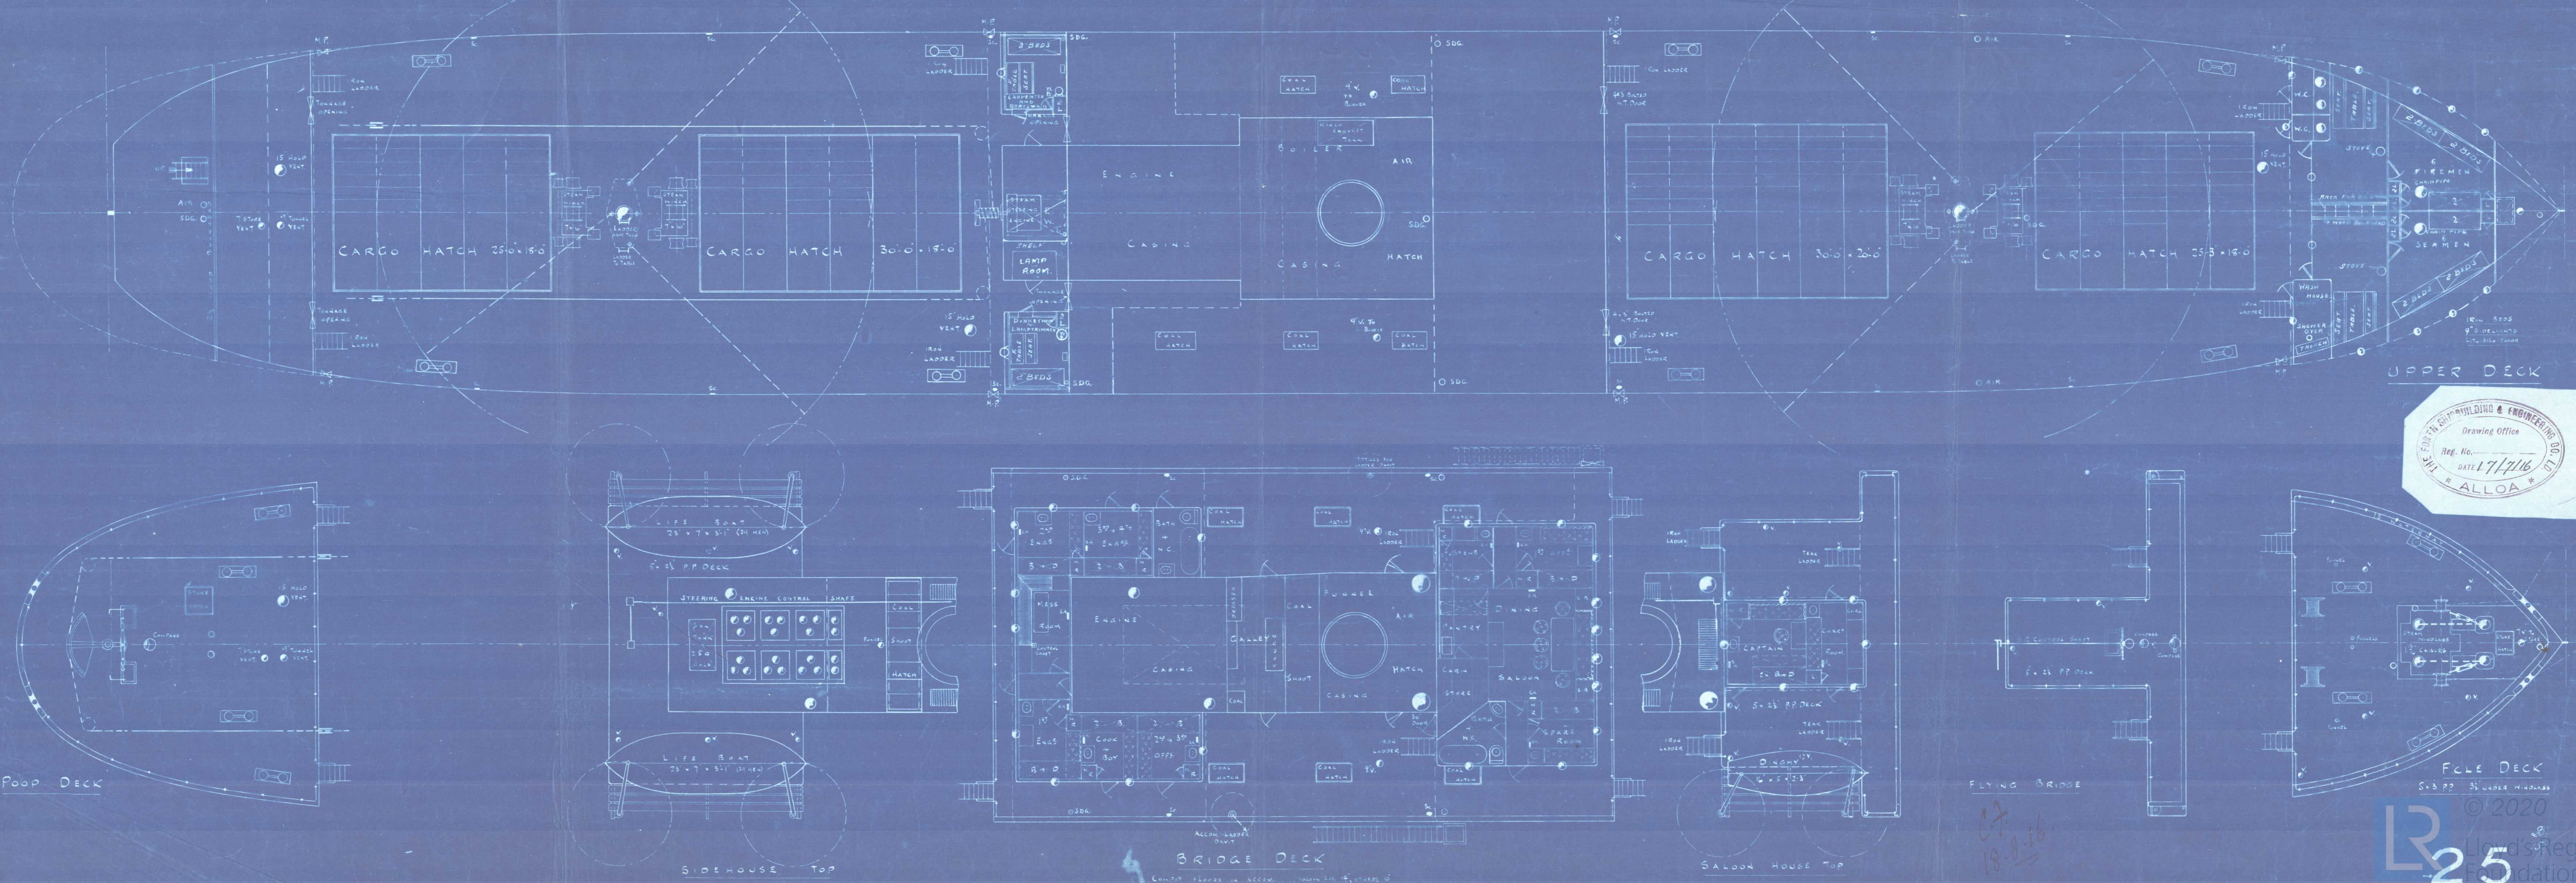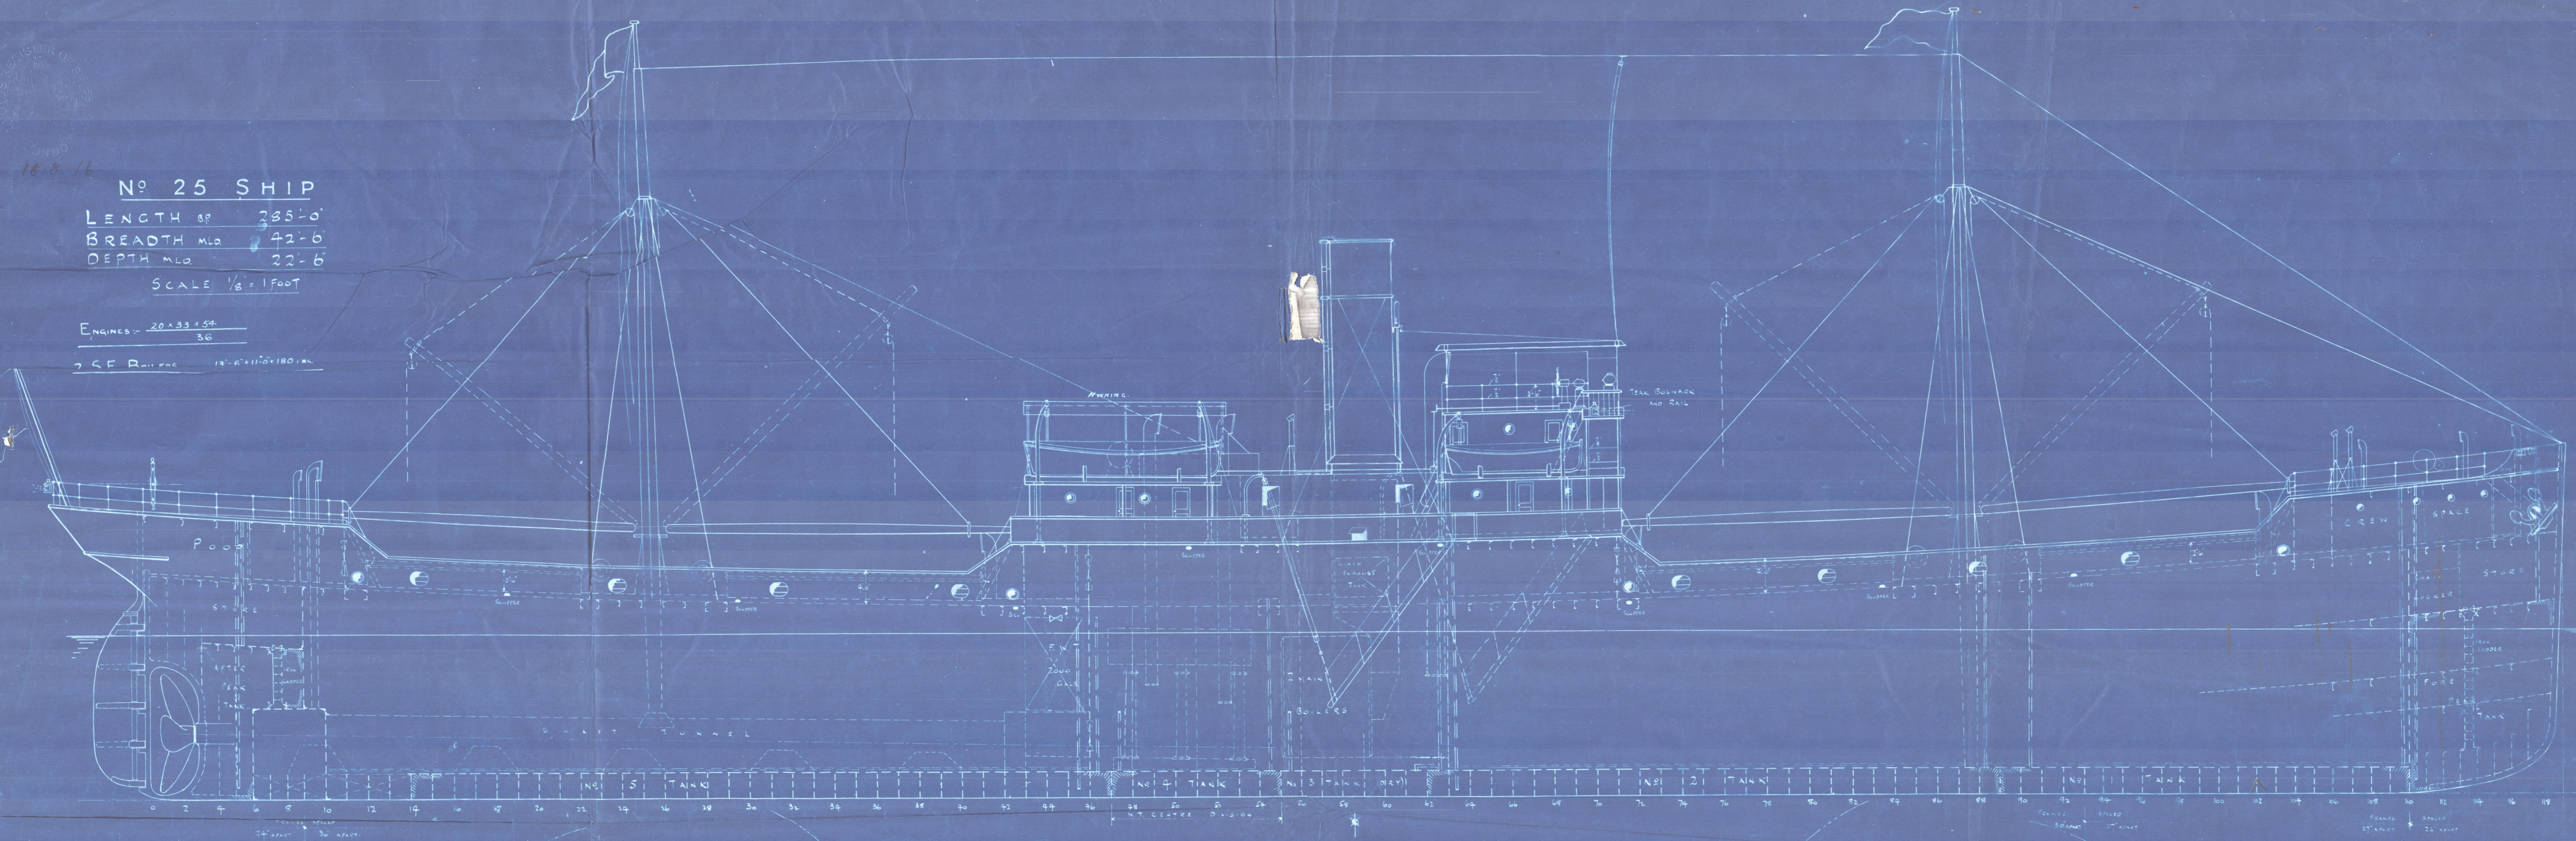

26-11²
22-
4-5²

5/28¹ 54¹
36

24-2²
22-
1-²

01/1/1

W941-0159



© 2020


Lloyd's Register
Foundation

ap 13.9.46

S/S Countess of Marr
Miss Form S B Co
Vessel 25

Profile etc

S/S "Countess of Marr"
Lh 15044.

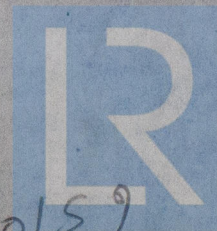

© 2020

Lloyd's Register
Foundation

W941-0159