



— BEAM ARRANGEMENT —

— S.S.N° 281 —


Scale 1" = 10'.

ROBERT THOMPSON & SONS LTD  
Iron & Steel Shipbuilders  
& Repairers  
SOUTHWICK YARD  
SUNDERLAND  
APRIL 28<sup>th</sup> 1913.

11.4.13.

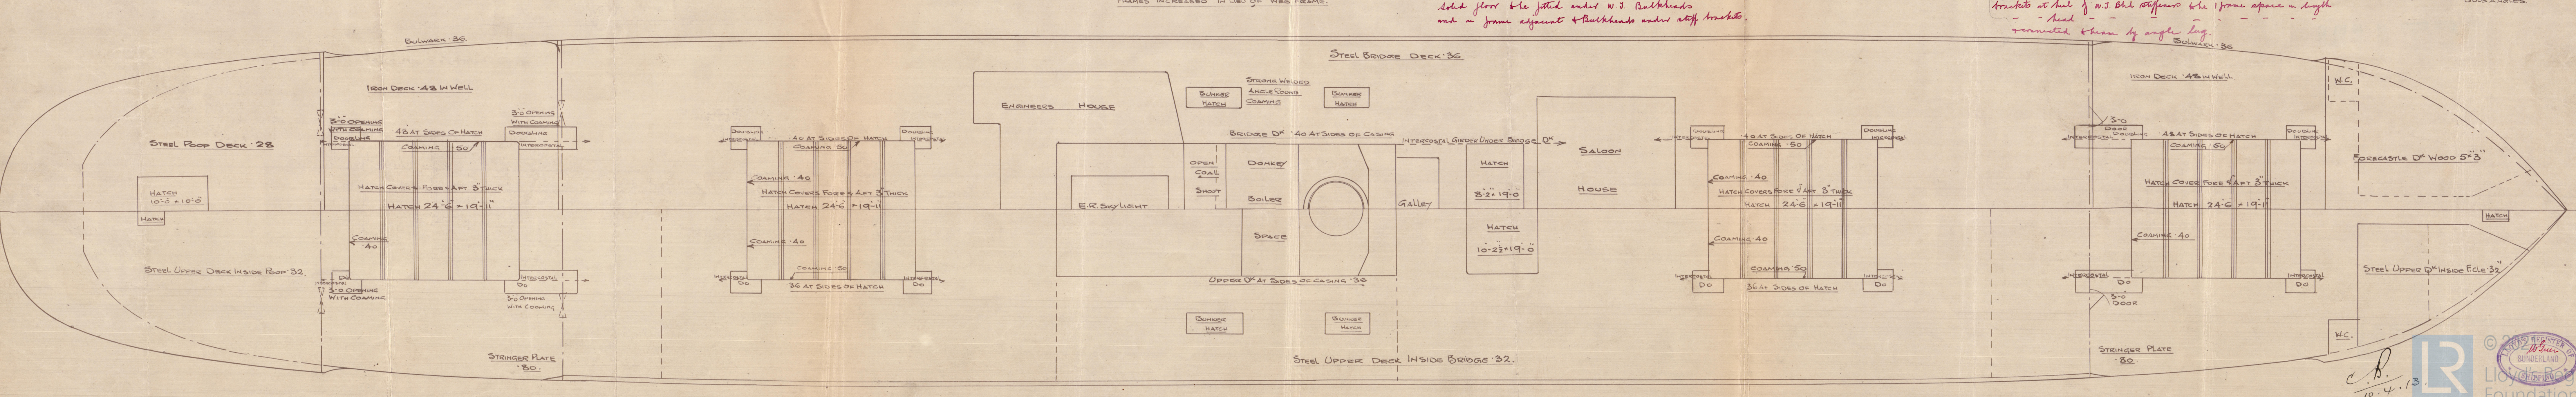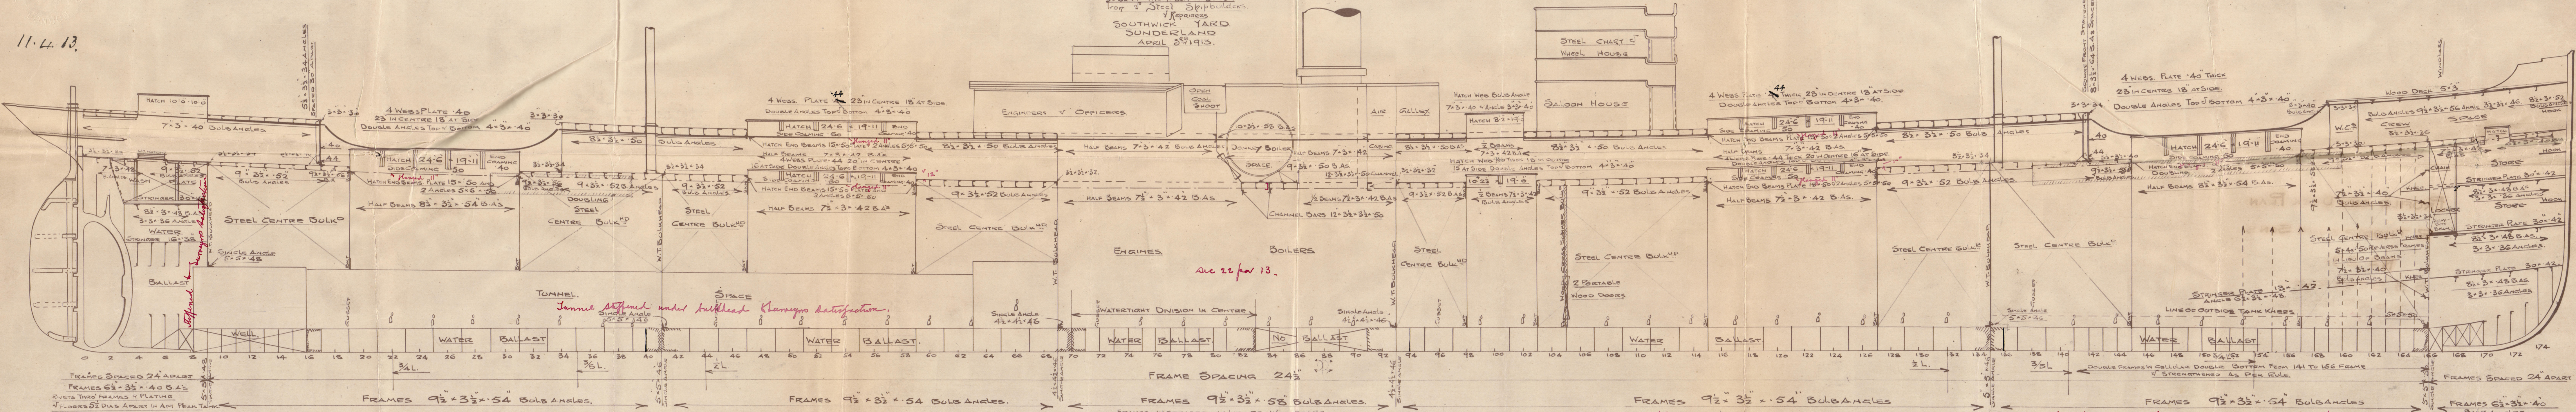



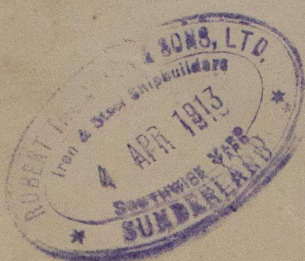

PROFILE AND DECK PLAN

R. THOMPSON & SONS

Nº 281

S.S. "BERTRAND"


SLD REF Nº 2594



RETAIN



RETAIN

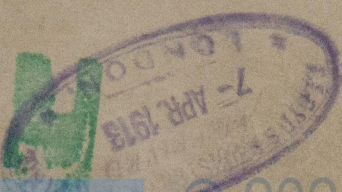

© 2021

Lloyd's Register  
Foundation