


W 961-0136 2/2

Sketch of Framing in Boiler Space.

N^{os} 301 + 2 S.S.

Scale 1/2 = One foot.

14.3.05
29.3.05

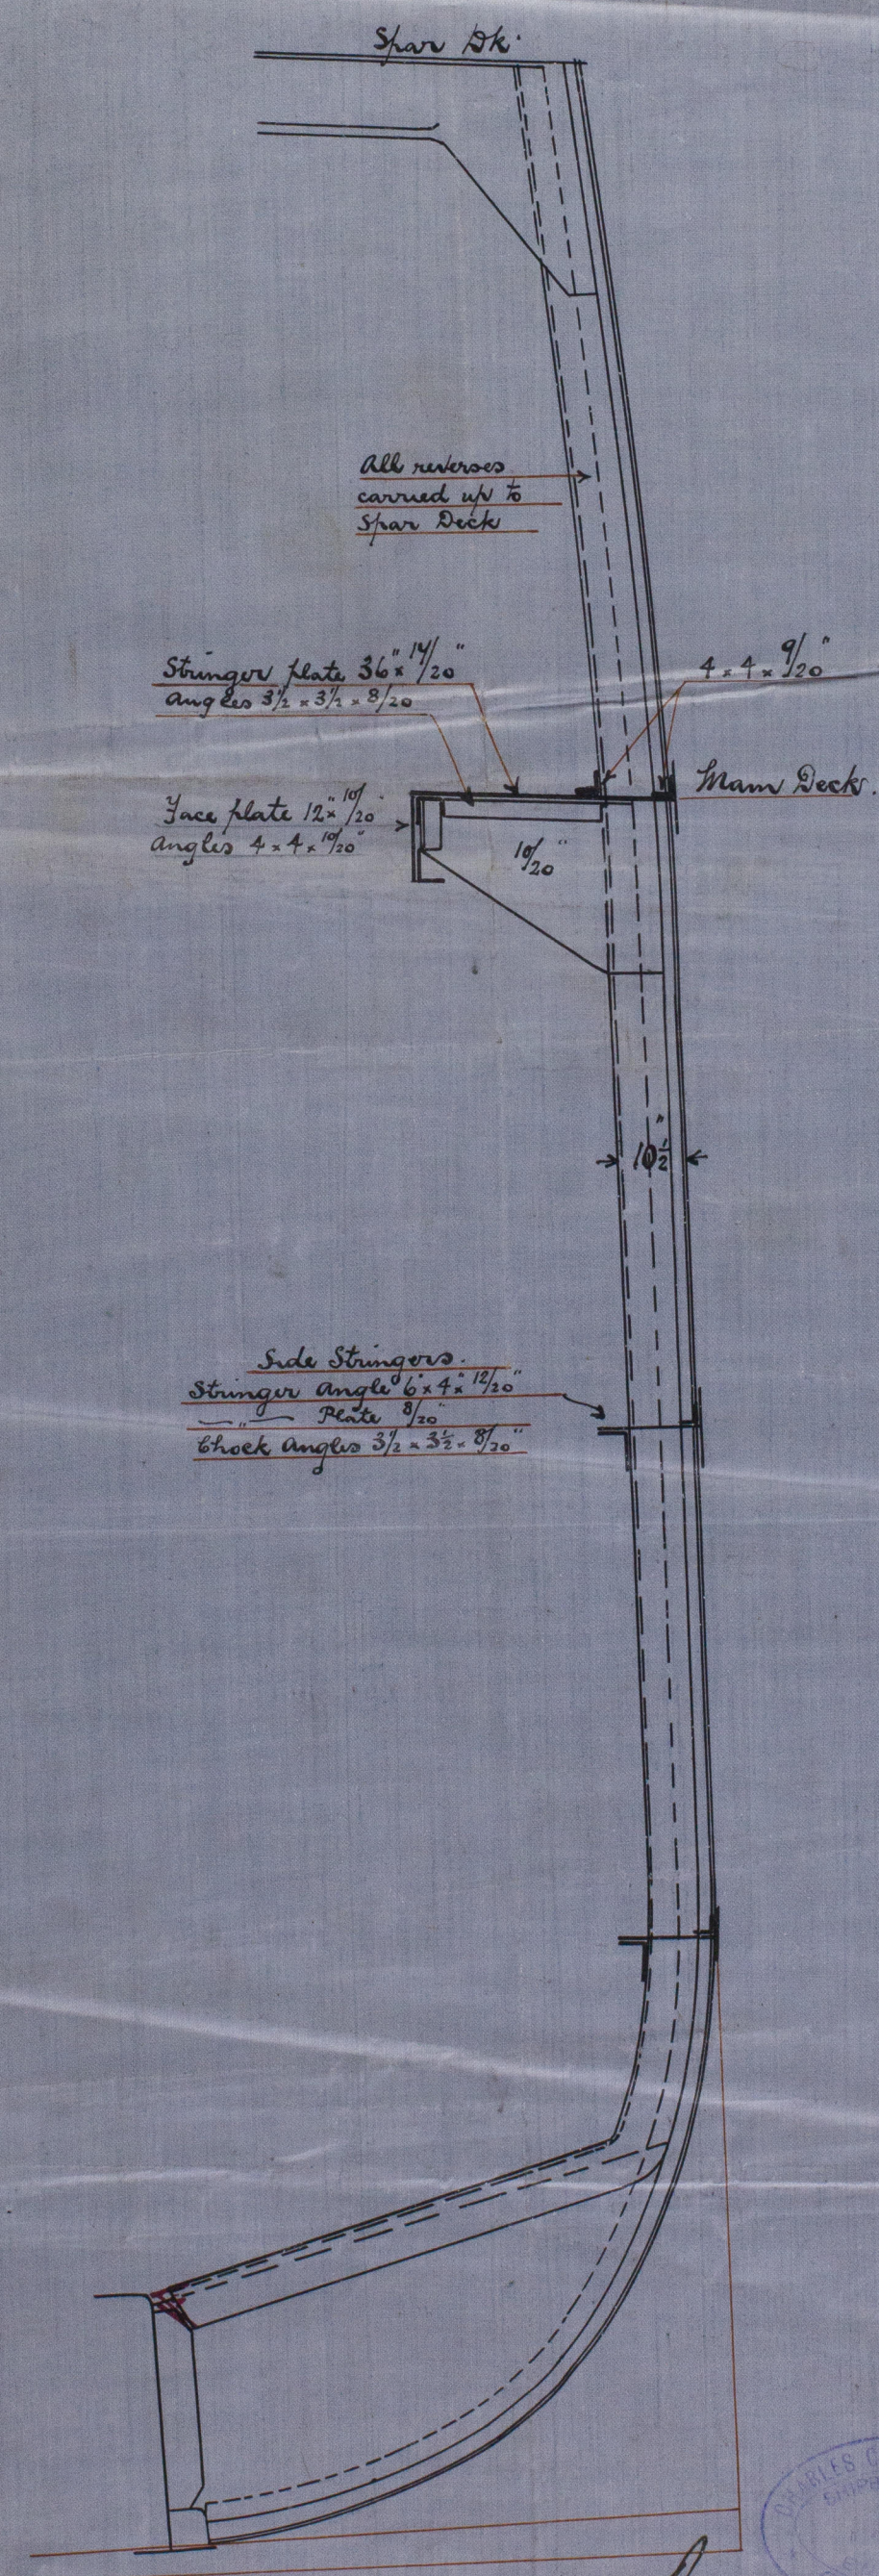

Lloyd's Register
Foundation

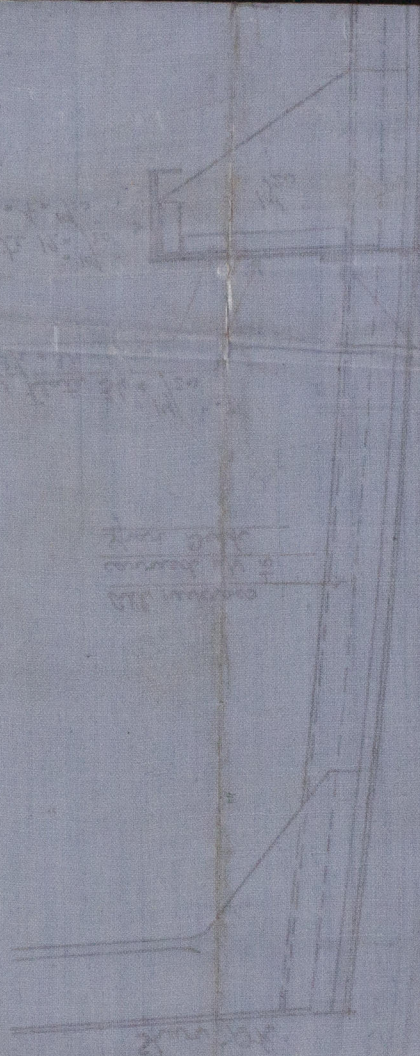


Fig. 1 of 1000

No. 301-5, 2-2

Work subject in patent & notice

Section in Book 1000
No 301-5, 2-2



© 2020

Lloyd's Register
Foundation

Mudshin Section
Connell & Co's 301/2
"Kilkeran" (302)

Gls. npt. No. 23529

"Kilchattan" (301)
Gls 23459