

TO BE FITTED TO MESSRS IRVINE'S S. S. N° 300-10





TO PASS LLOYD'S SURVEY FOR A WORKING PRESS OF 180 LBS PER IN²

TO BE TESTED IN THE PRESENCE OF LLOYD'S & OWNERS SURVEYORS.

TENSILE OF SHELL PLATES	28.0 TO 32.0 TONS
FLANGE	26.0 - 30.0
FURNACES	26.0 - 28.0
MAIN STAYS	28.0 - 32.0
SCREW	26.0 - 30.0
RIVET BARS	26.0 - 30.0

2. OFF.

SCALE 1 IN = 1 FOOT.

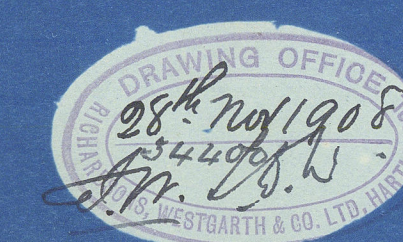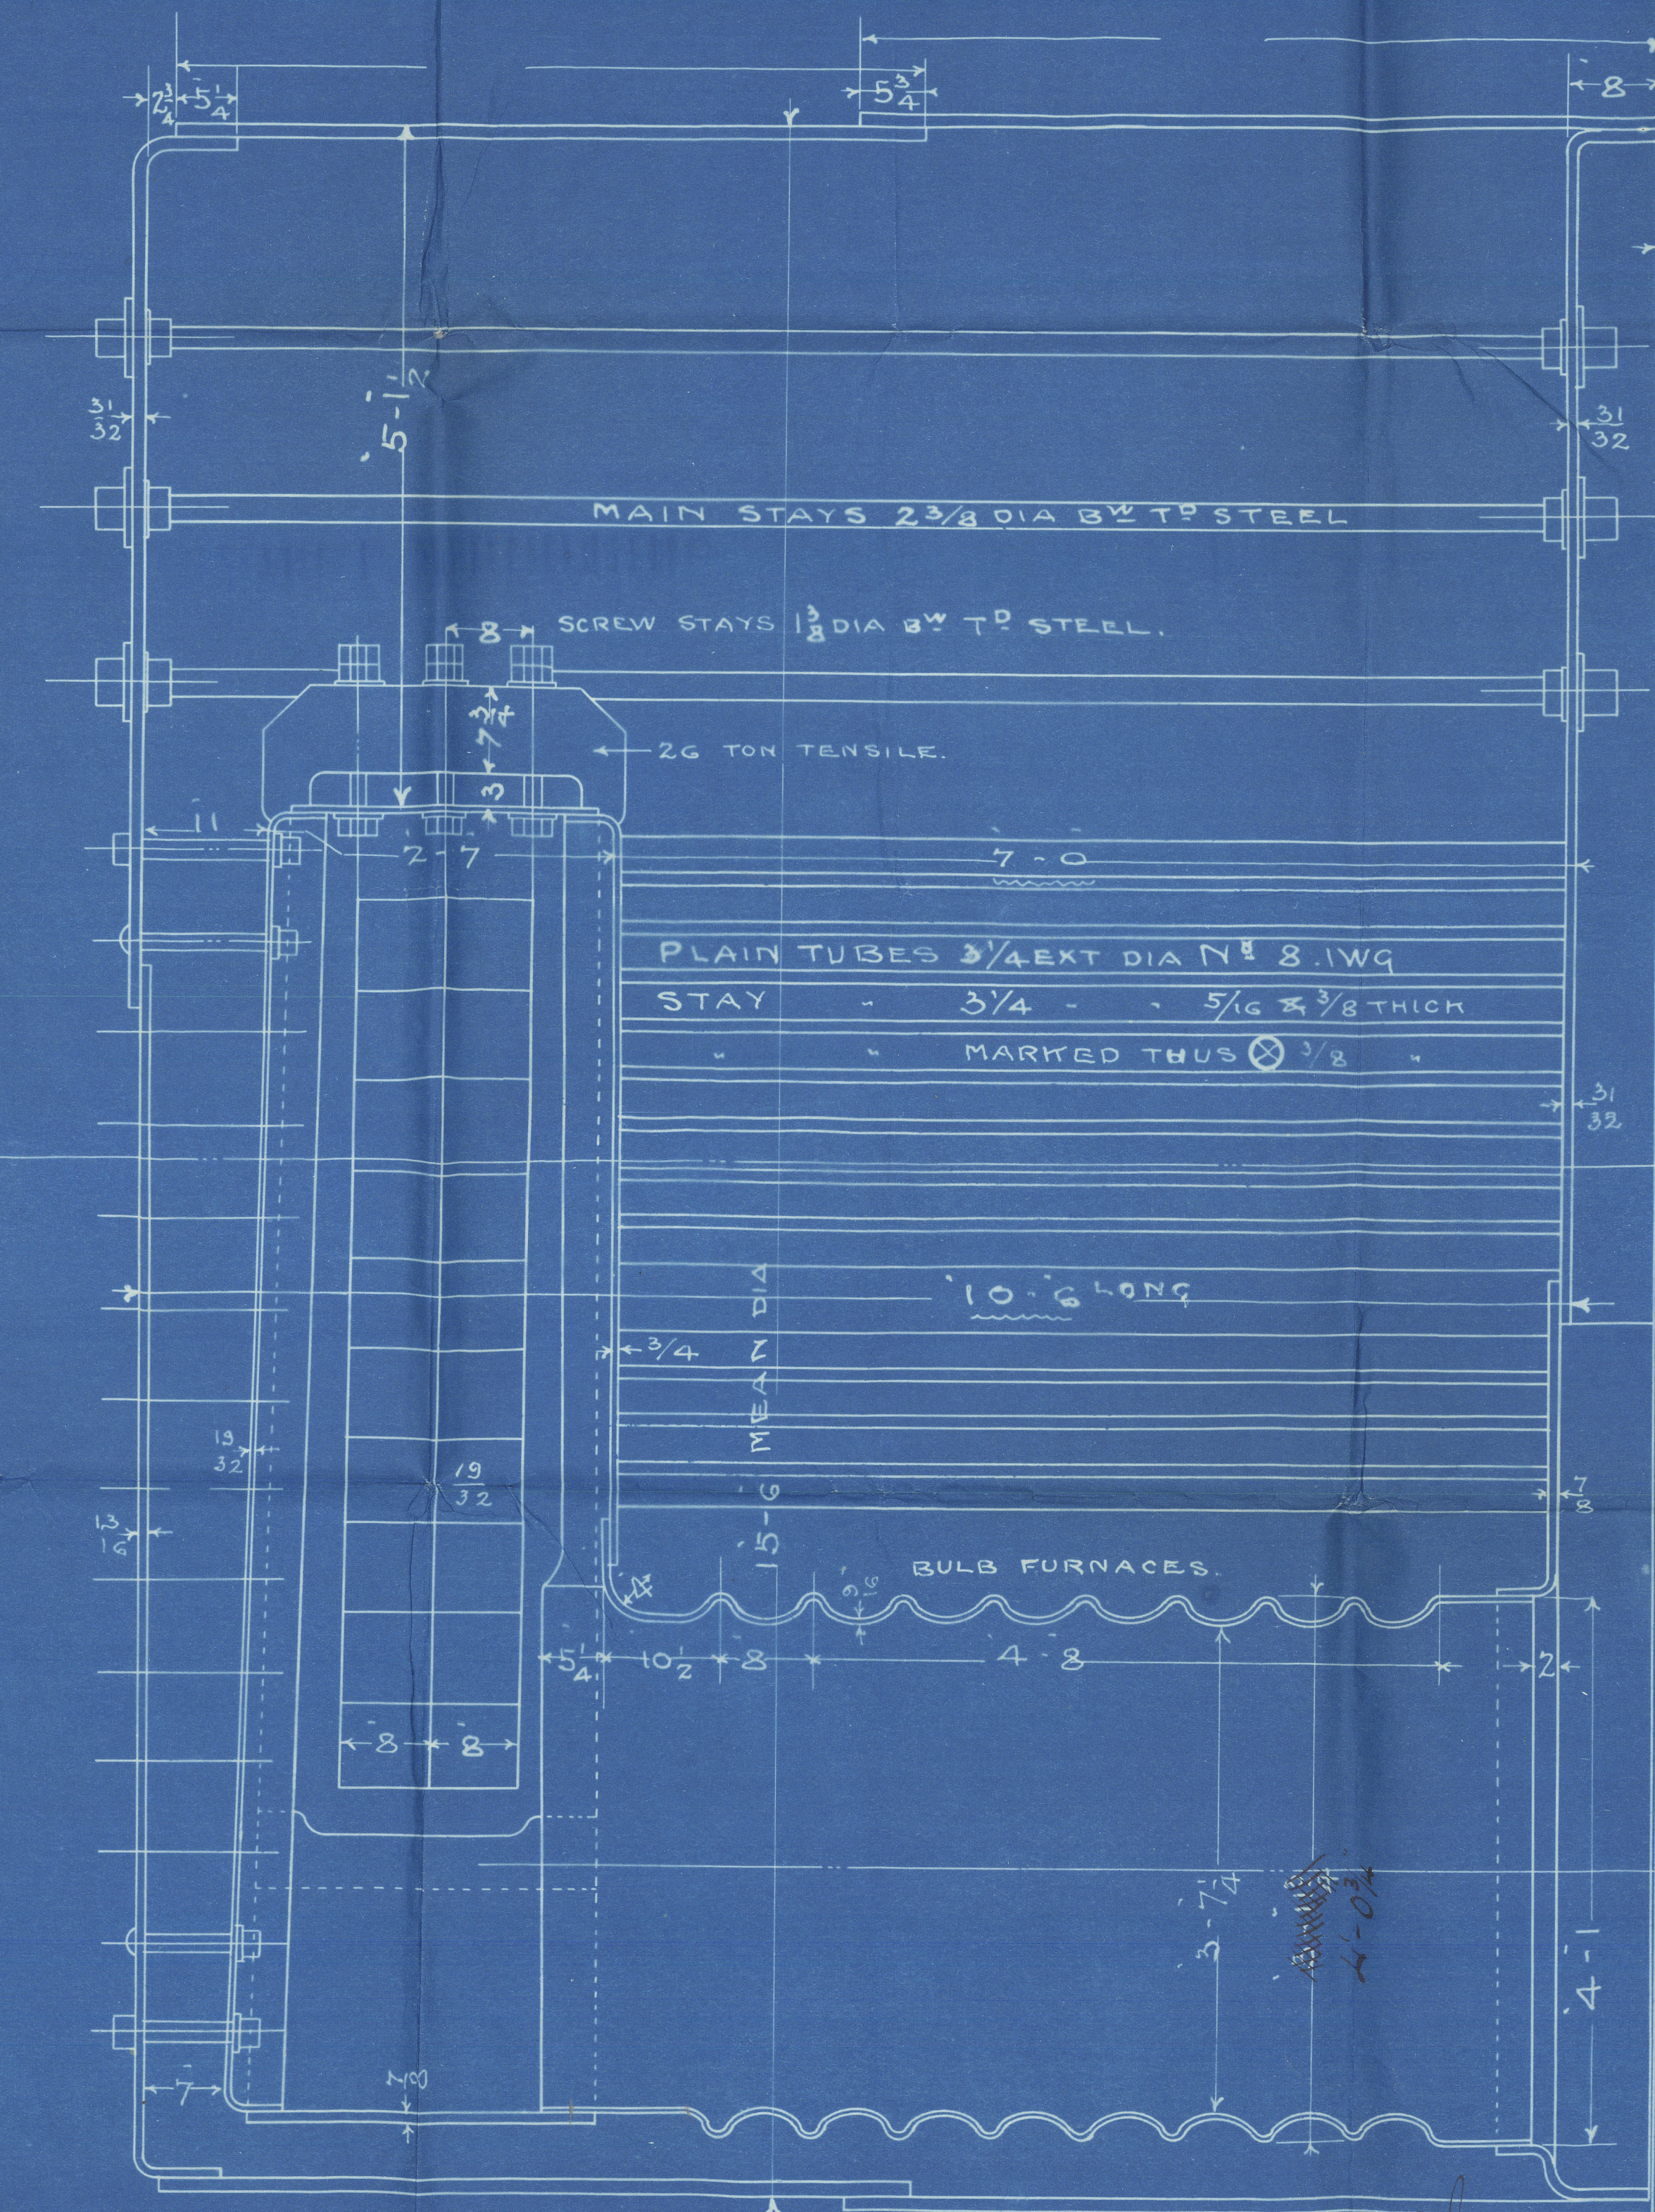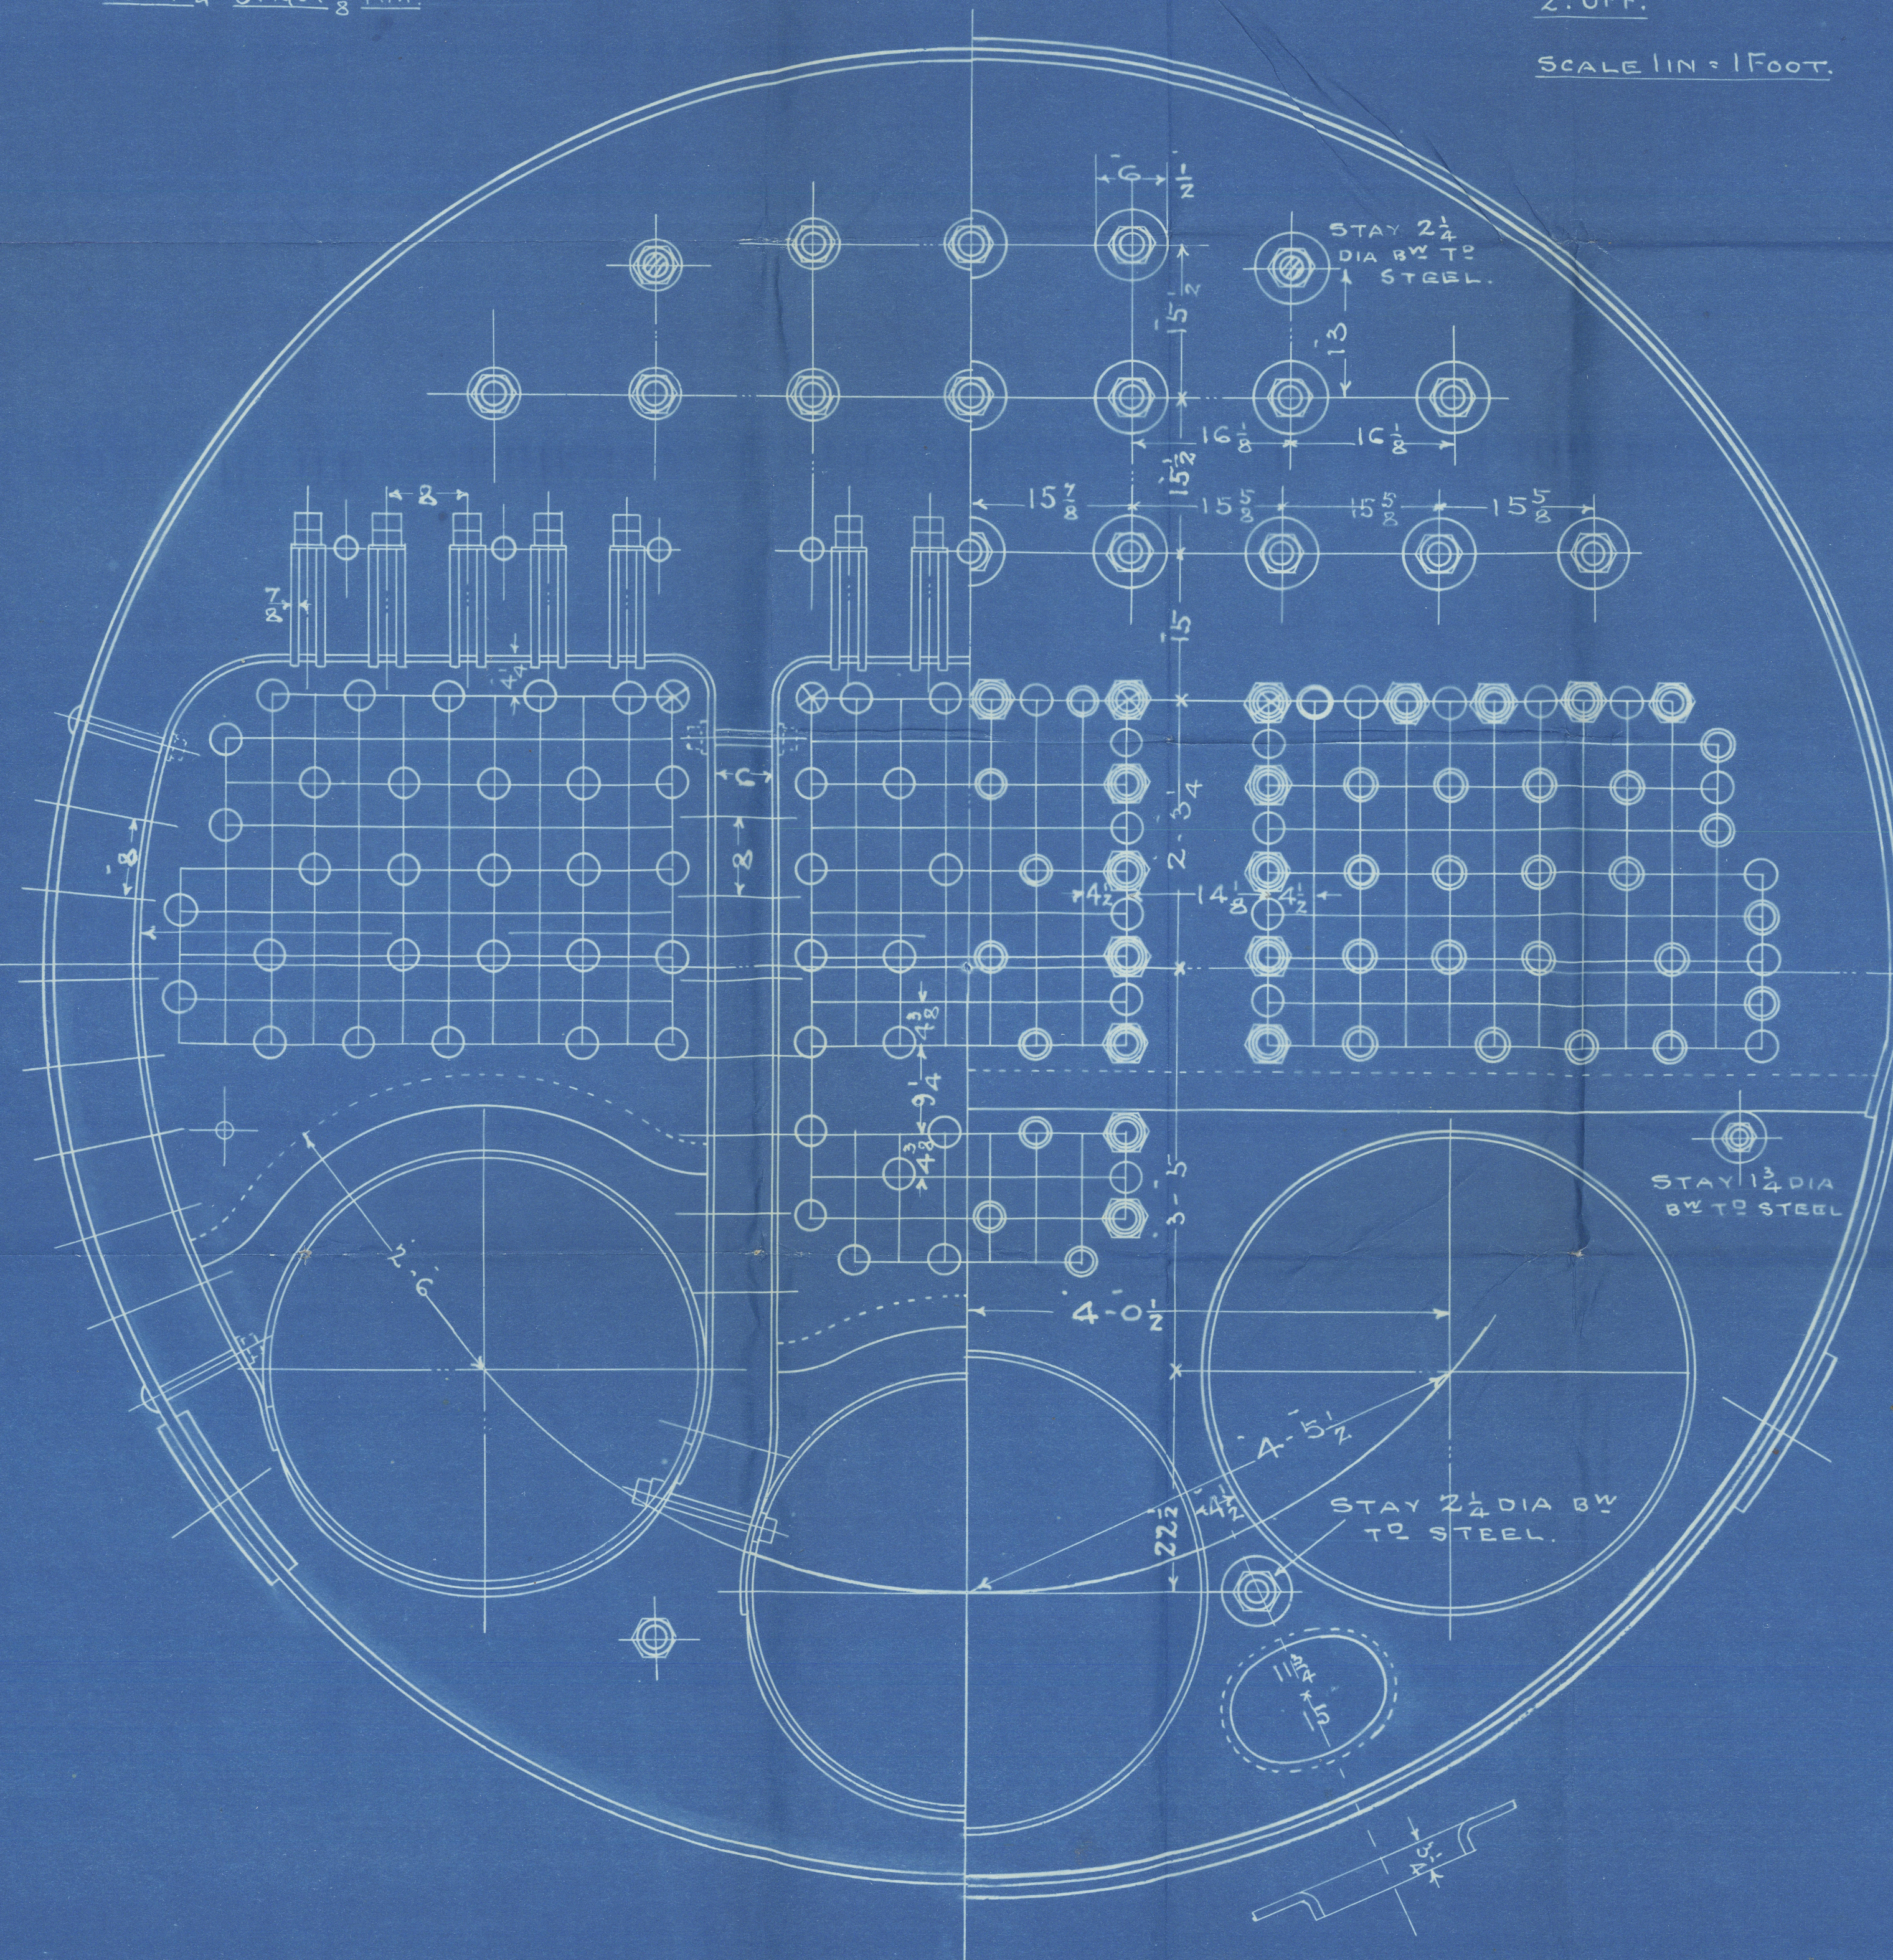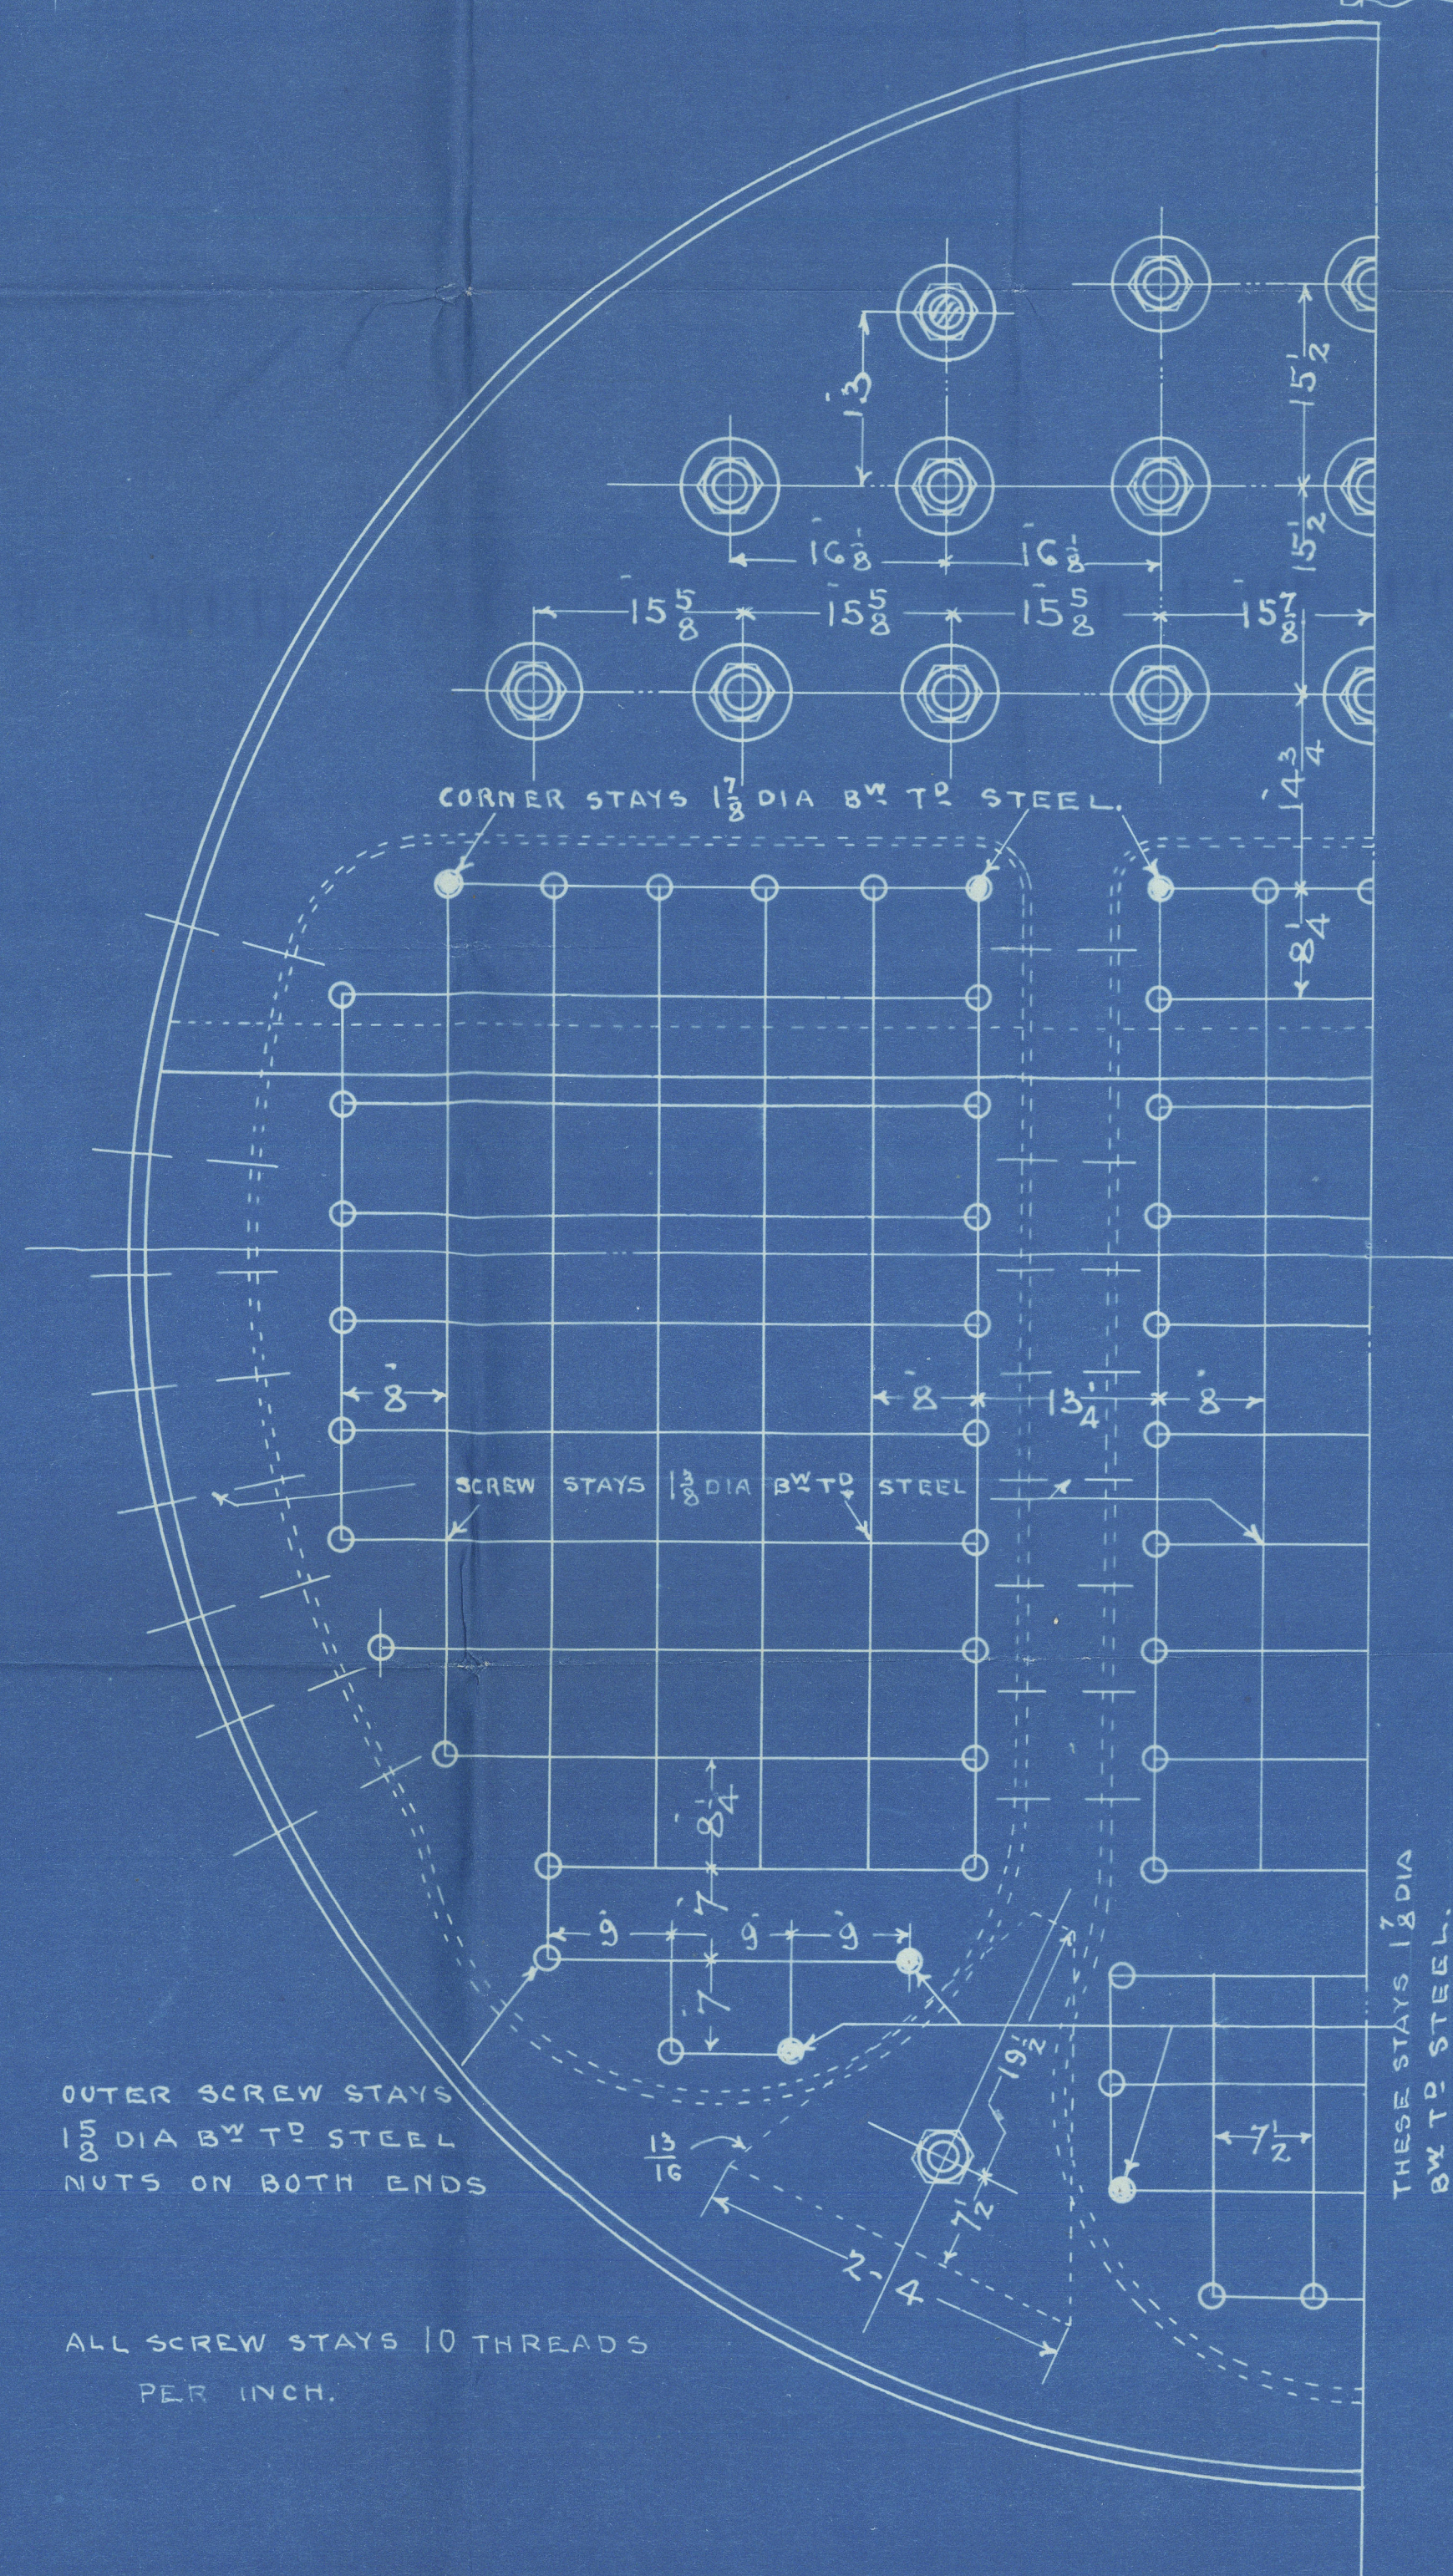

BOILERS N° 1256.7.

Lloyd's Register
W962-0073

Richardsons, Westgarth & Co. Ltd.

Hartlepool.

No. 1254

for Irvine's S.B. & D.D. Co. Ltd.

No. 310.

ss. "Armstrong".

Appl. Report No. 13452



PETAIN



© 2020

Lloyd's Register
Foundation

W468-0073