


LOOKING FORD.

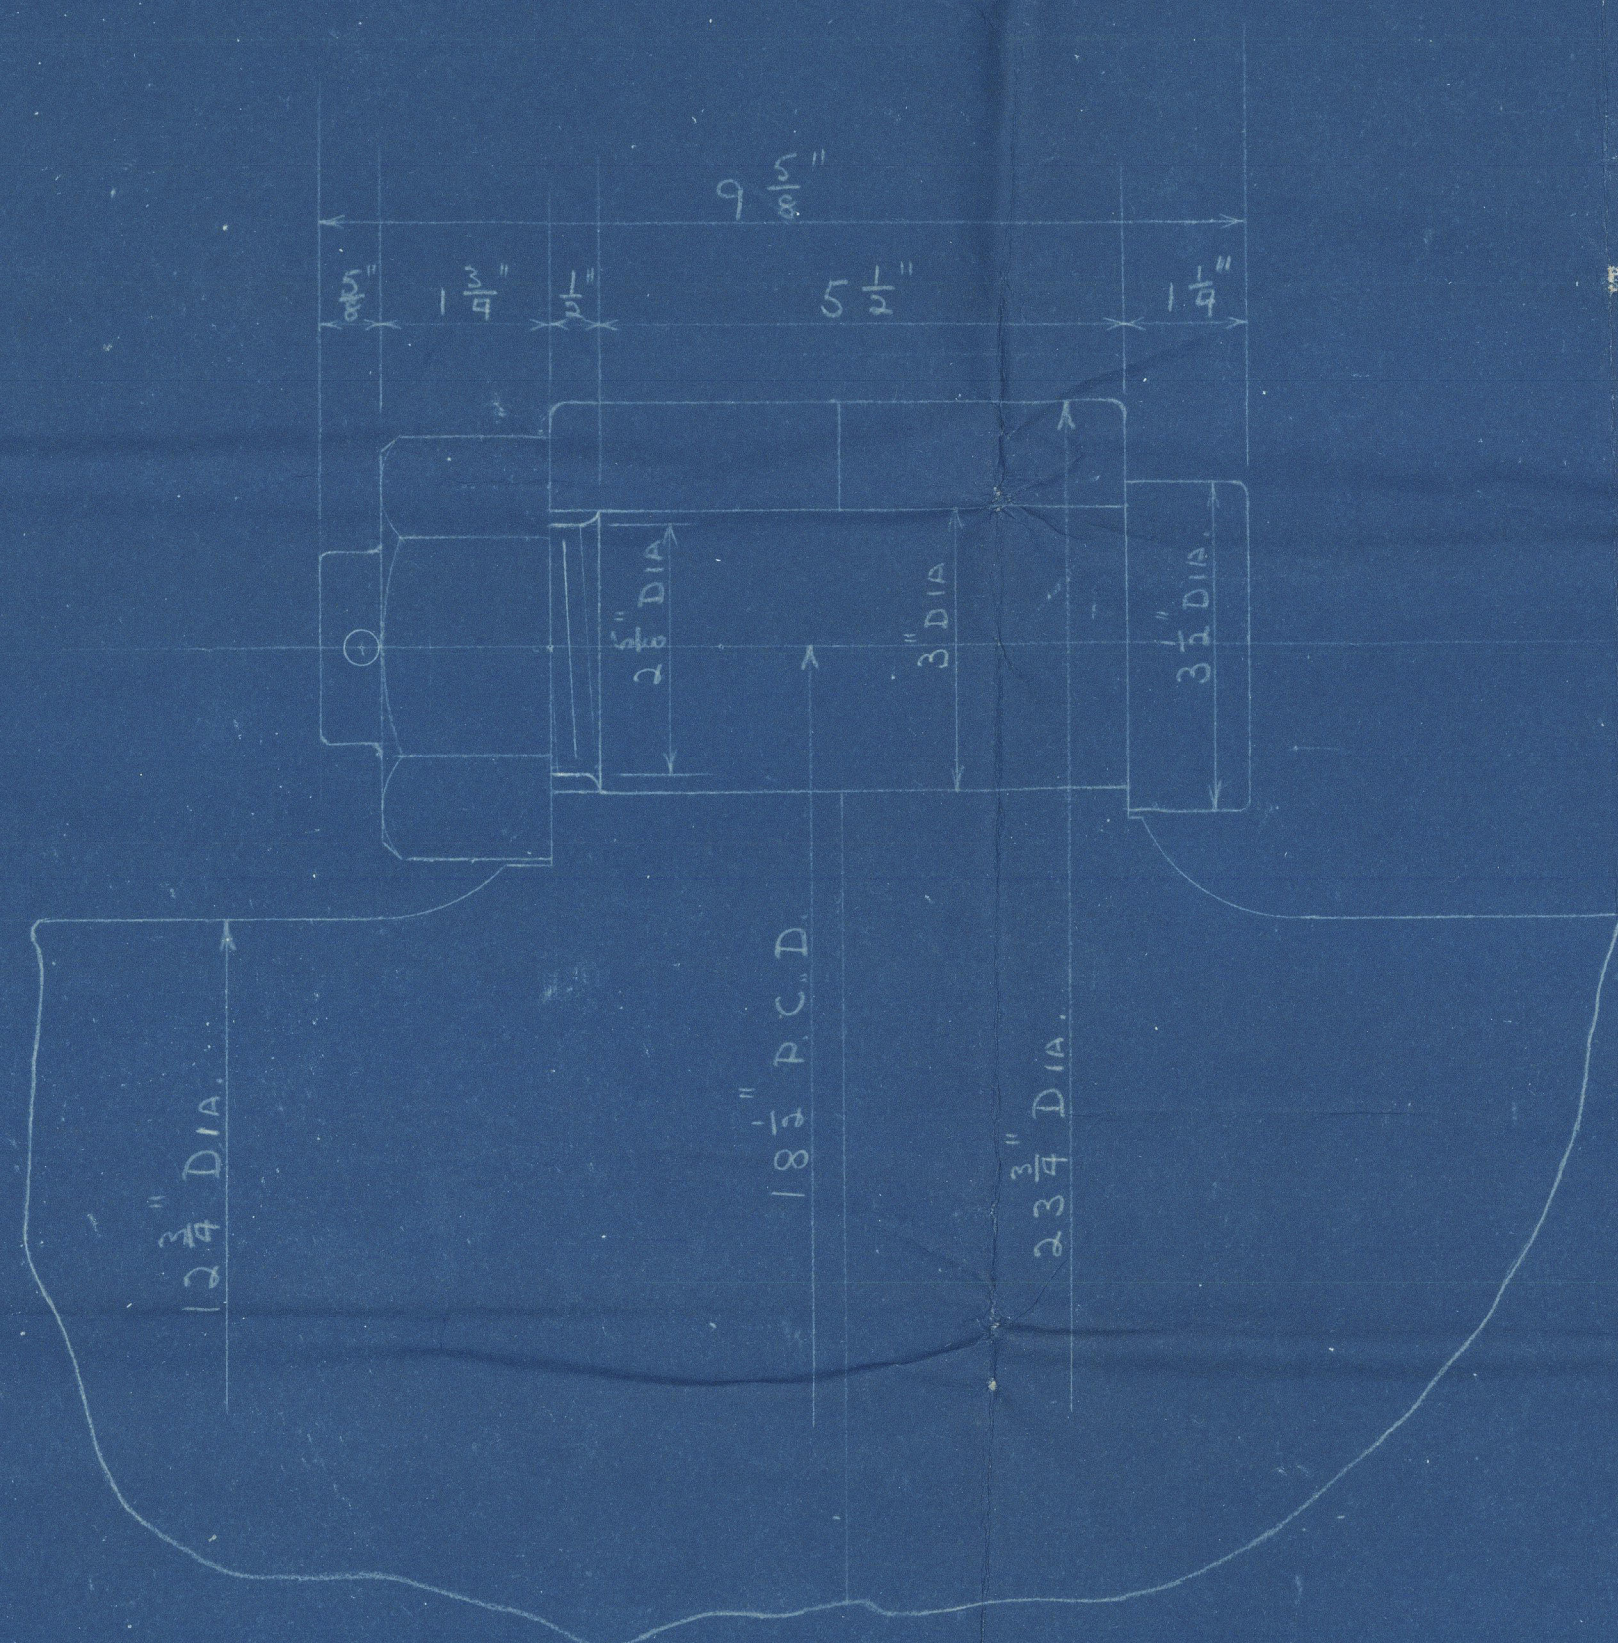

DETAIL OF COUPLING BOLTS.

No. OF	DESCRIPTION.	MATERIAL.
1.	THREE THROW CRANK SHAFT.	INGOT STEEL.
12.	COUPLING BOLTS.	MILD STEEL.
12.	COUPLING NUTS.	WROG. IRON.

SURVEY:- LLOYDS.


931M.

CRANK SHAFT.

SCALE:- 1" = 1 FOOT & HALF SIZE.



7-1-34

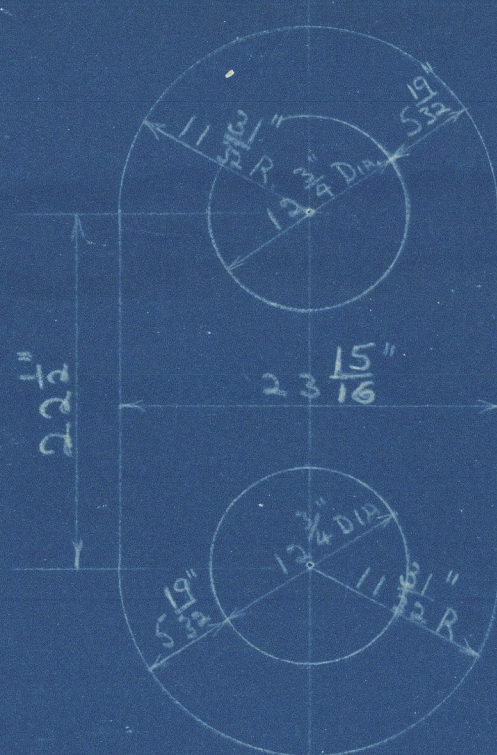

PROFILE OF WEB.

GLASGOW

D & W - HENDERSON TGL

ENGINE N^o 931

CRANK SHAFT

Loch Lomond

GLASGOW REPORT No. 54981

RETAIN



© 2020

Lloyd's Register
Foundation

W982-0043