


s/s : Saint Tropez

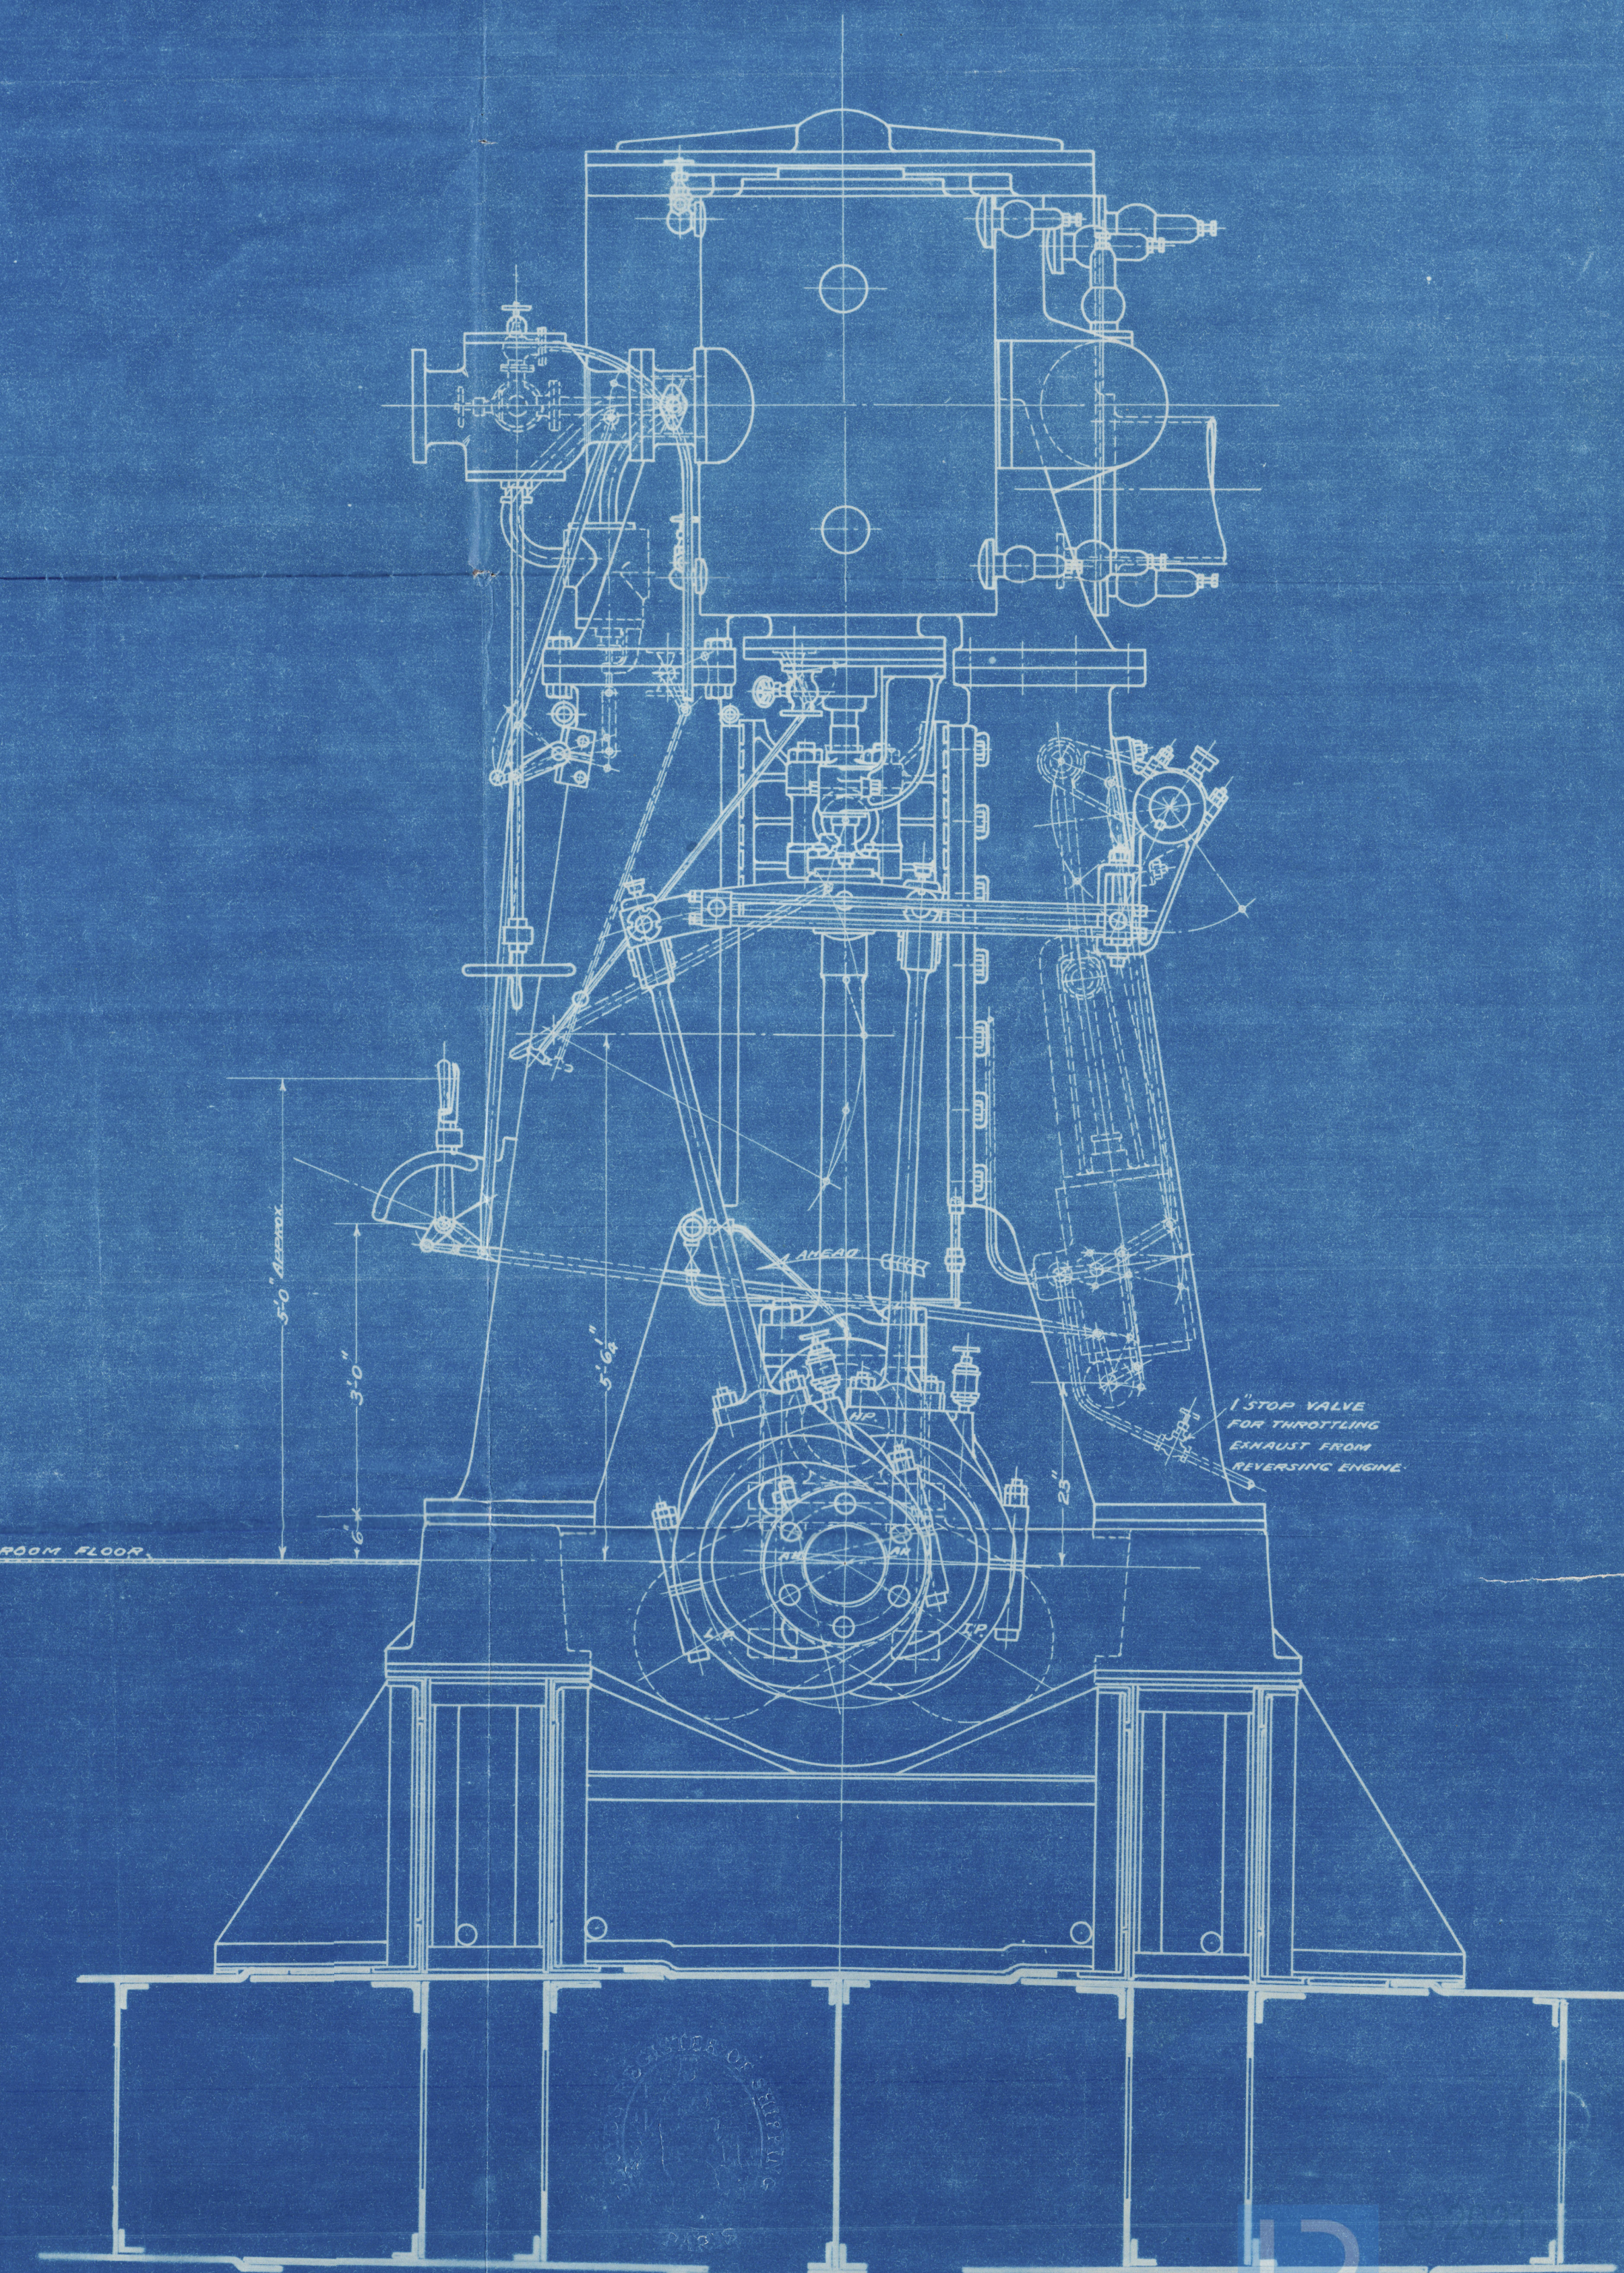

Dolson Inworks

Engine G. A.

n/n "Latimer" ex.

fs "War Halton" now named "SAINT TROPEZ"

Inst. Lt 5167

RETAIN

W988-0318

H 7



© 2021

Lloyd's Register
Foundation

6 171
Colson Inventions

Engine G. A.

n/n "Latimer" ex.

s/s "War Halton" now named "SAINT TROPEZ"

Inst. Lpt 5167

RETAIN



© 2021

Lloyd's Register
Foundation

W988-0318