


ASSEMBLY OF  $\frac{20\frac{1}{2} \times 33 \times 54}{36}$  STROKE ENGINE  
1250 I.H.P. 180 LBS. PER SQ INCH W.P. 28 Vac. 85 R.P.M.  
FOR 261 FT FREIGHTERS  
HULL No's 145 to 150  
SCALE  $\frac{3}{4}$  INCH = 1 FOOT DATE MAY 23 RD. 1917.  
DR. No. 7022/133  
*St. Saint Tropez*

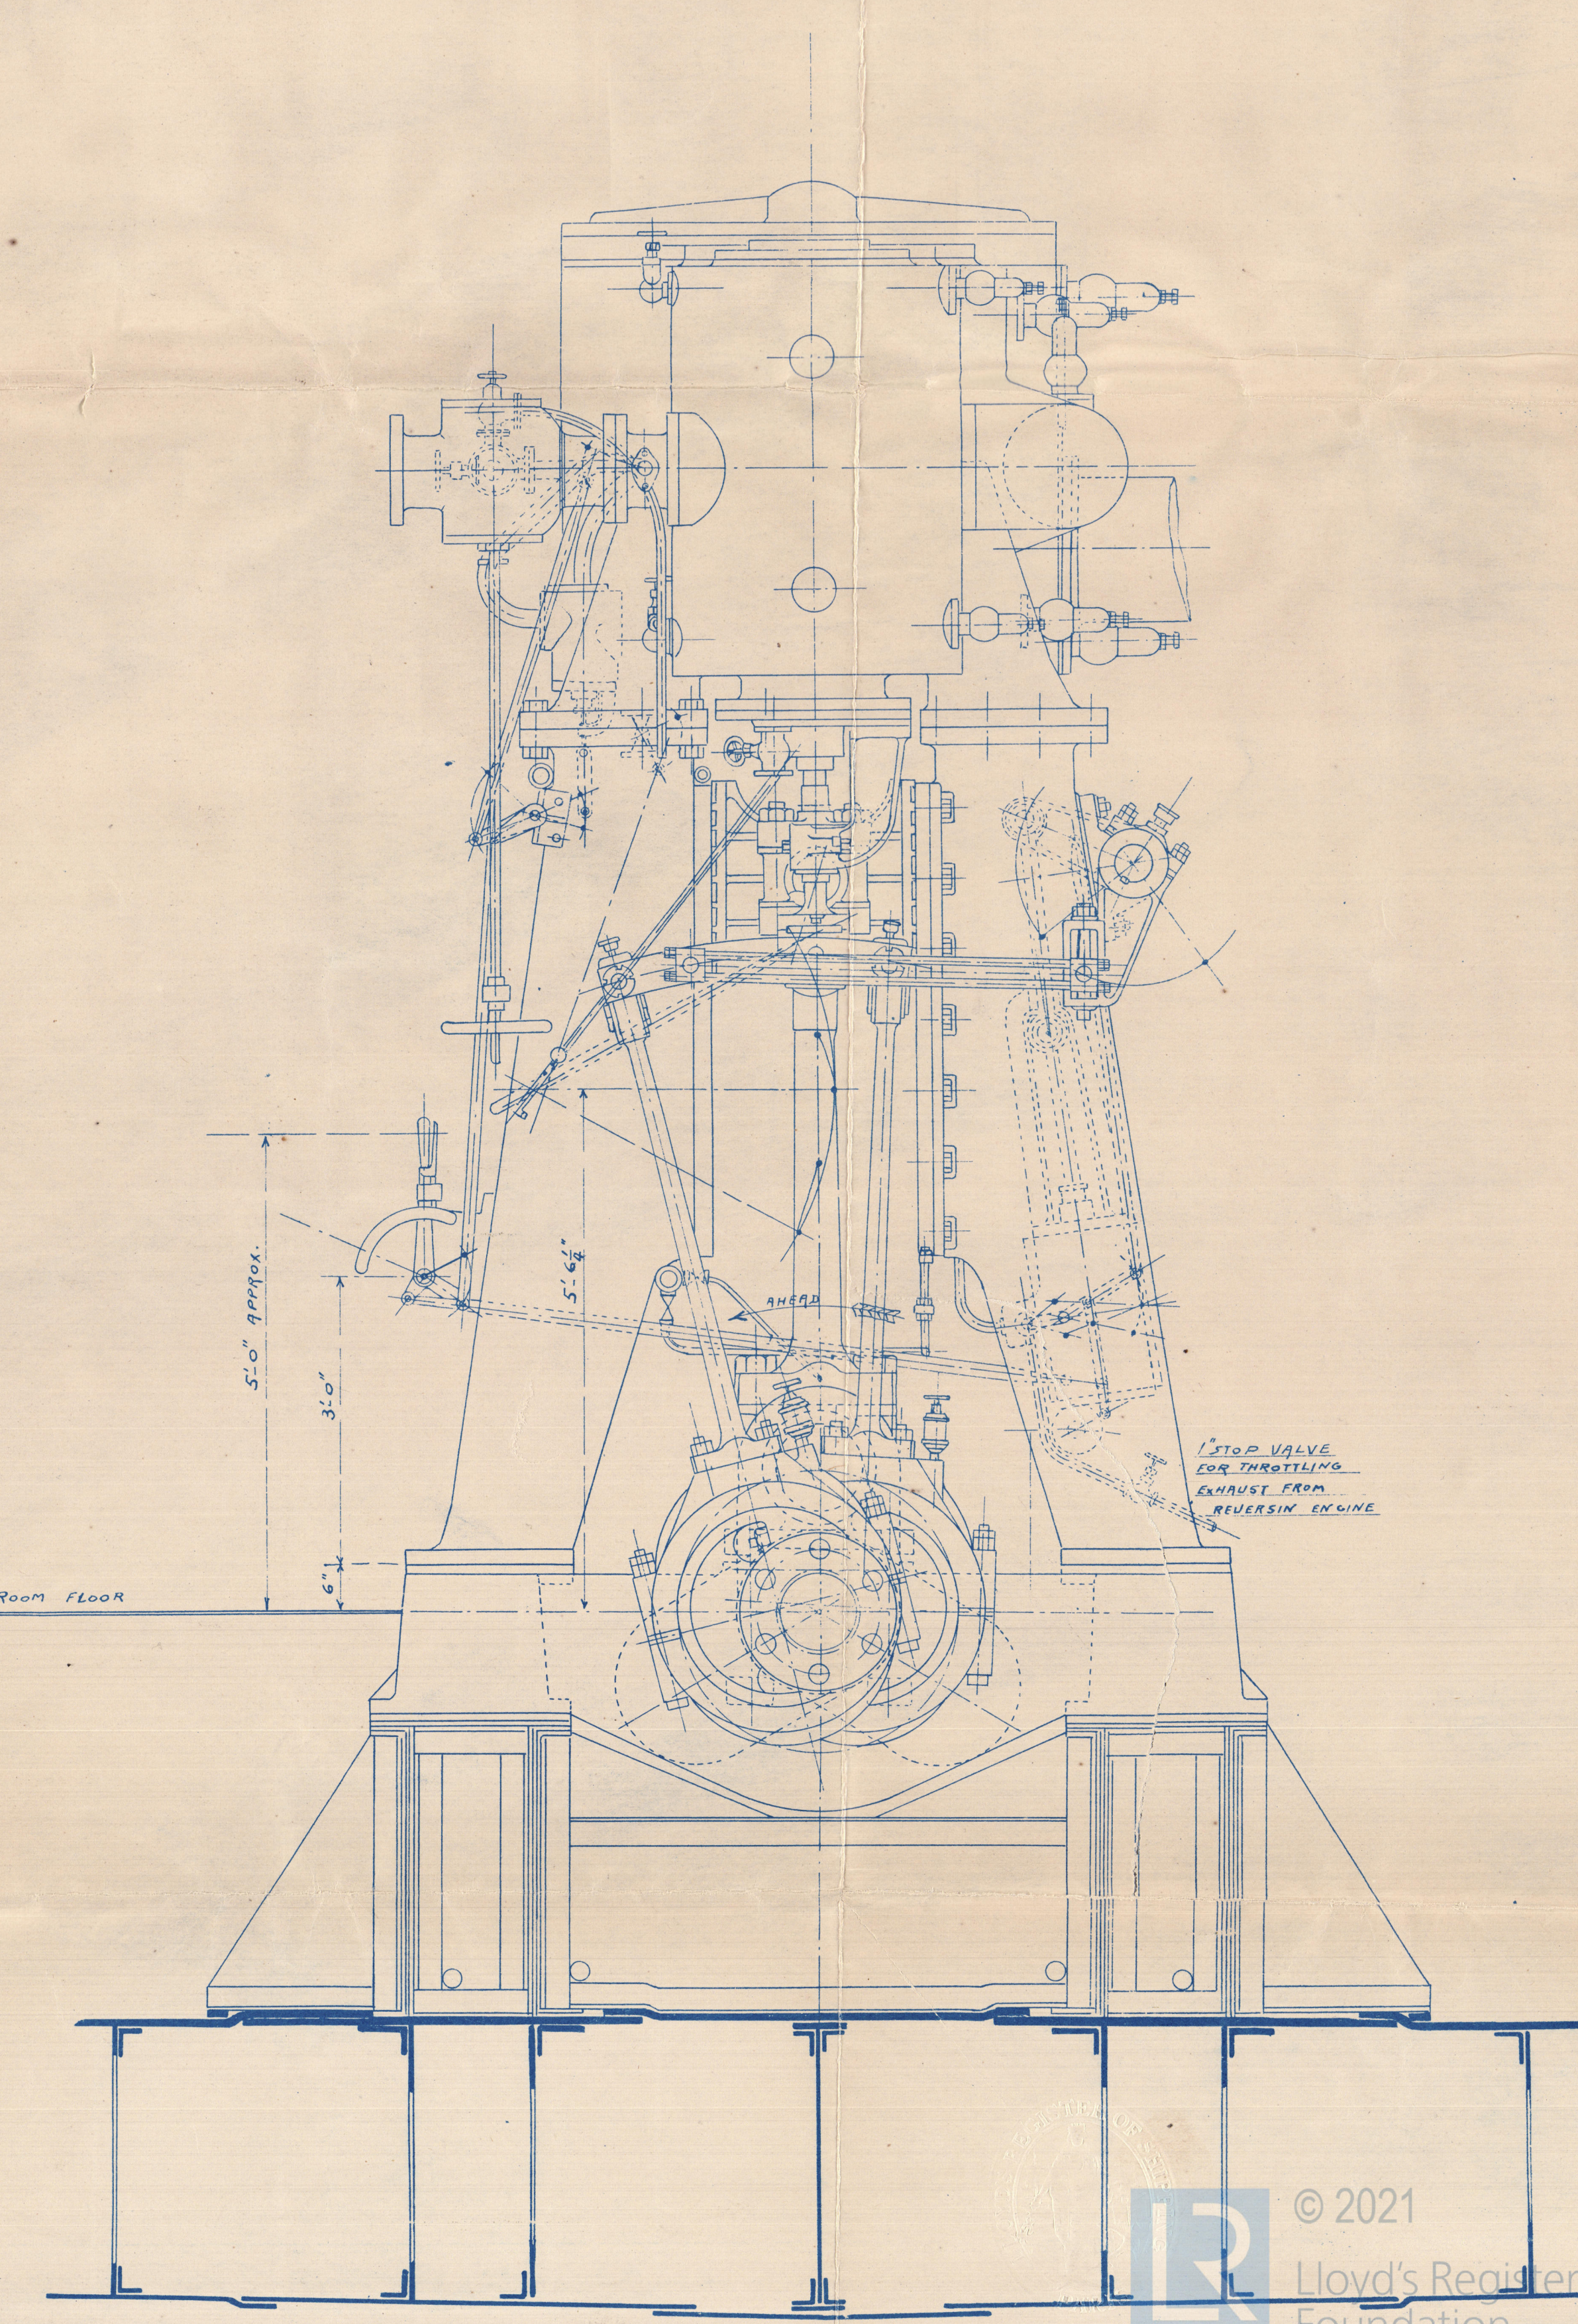

r/p "Latimer"

"WAR HALTON" now named

S/B "SAINT TROPEZ"

Inst. 5167

Engine -

RETAIN



© 2021

Lloyd's Register  
Foundation

LJ 988 0819