


- SCALE  $\frac{1}{2}'' = 1 \text{ FOOT.}$  -

## NUMERALS

## PROPORTIONS

$$\begin{aligned} 62.00 + 34.25 + \overset{\text{Age of}}{\underset{\text{Shelter}}{21}} + \overset{\text{Extra Depth}}{\underset{\text{for Trees Docks}}{.25}} &= 96.71 \text{ TRANSVERSE N}^\circ \\ 96.71 \times 500 &= 48355 \text{ LONGITUDINAL N}^\circ \\ 48355 + 6422 &= 54777 \text{ EQUIPMENT N}^\circ \end{aligned}$$

11.7 DEPTHS TO AWNING DECK  
9.8 " " BRIDGE "  
8.07 BREADTHS TO LENGTH.

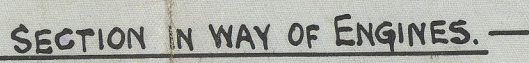



Harland & Wolff Ltd

Nº 412 418

Y.S. 500 x 62' x

Midship section

"Themistocles"  
Bel 1894

RETAIN

PR



© 2020

W998-0008

Lloyd's Register  
Foundation