


CONST. 110-111-113-114

MOTOR TRAWLER _____

DISPLACEMENT AND DEADWEIGHT SCALE

| DEAD WGT. | | DISPLA- CEMENT. | MEAN DRAFT | |
|-----------|--------------------|--------------------|---------------|------|
| TONS. | TONS. x INCH | TONS. | METS. | FOOT |
| | | 666 | 4 | XIII |
| 292 | 5,83 | 635 | | |
| | | 596 | | XII |
| 205 | 5,83 | | | |
| | | 526 | | XI |
| 134 | 5,83 | | | |
| | | 456 | 3 | X |
| 65 | 5,67 | | | |
| | | 388 | | IX |
| 0 | 5,41 | 343 | | |
| | | 323 | | VIII |
| | 5,33 | | | |
| | | 259 | 2 | VII |
| | 4,75 | | | |
| | | 202 | | VI |
| | 4,50 | | | |
| | | 148 | | V |
| | 4,17 | | | |
| | | 98 | | IV |

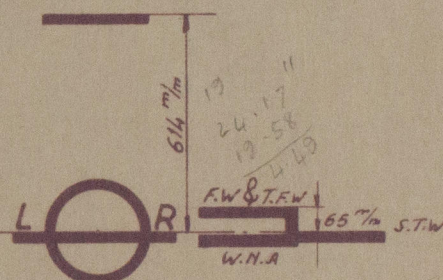

O ENGENHEIRO



© 2020

Lloyd's Register
Foundation

ESBÔÇO N° 435

Motor trawler "OVAL"
ex.
"PORT LEVEN"

DISPLACEMENT & DEADWEIGHT SCALES

Lis. 3570.

RELIANT



© 2020

Lloyd's Register
Foundation

W998-0159