


Conjunto

Comprimento entre RP	139'-0"	40538 M
Comprimento máximo	147'-15/16"	44838 M
Boca na ossada	25'-0"	7619 M
Pontal a meio	13'-9"	4190 M
Deslocamento	10'-0"	3048 M
Calado	10'-7 1/2"	3238 M

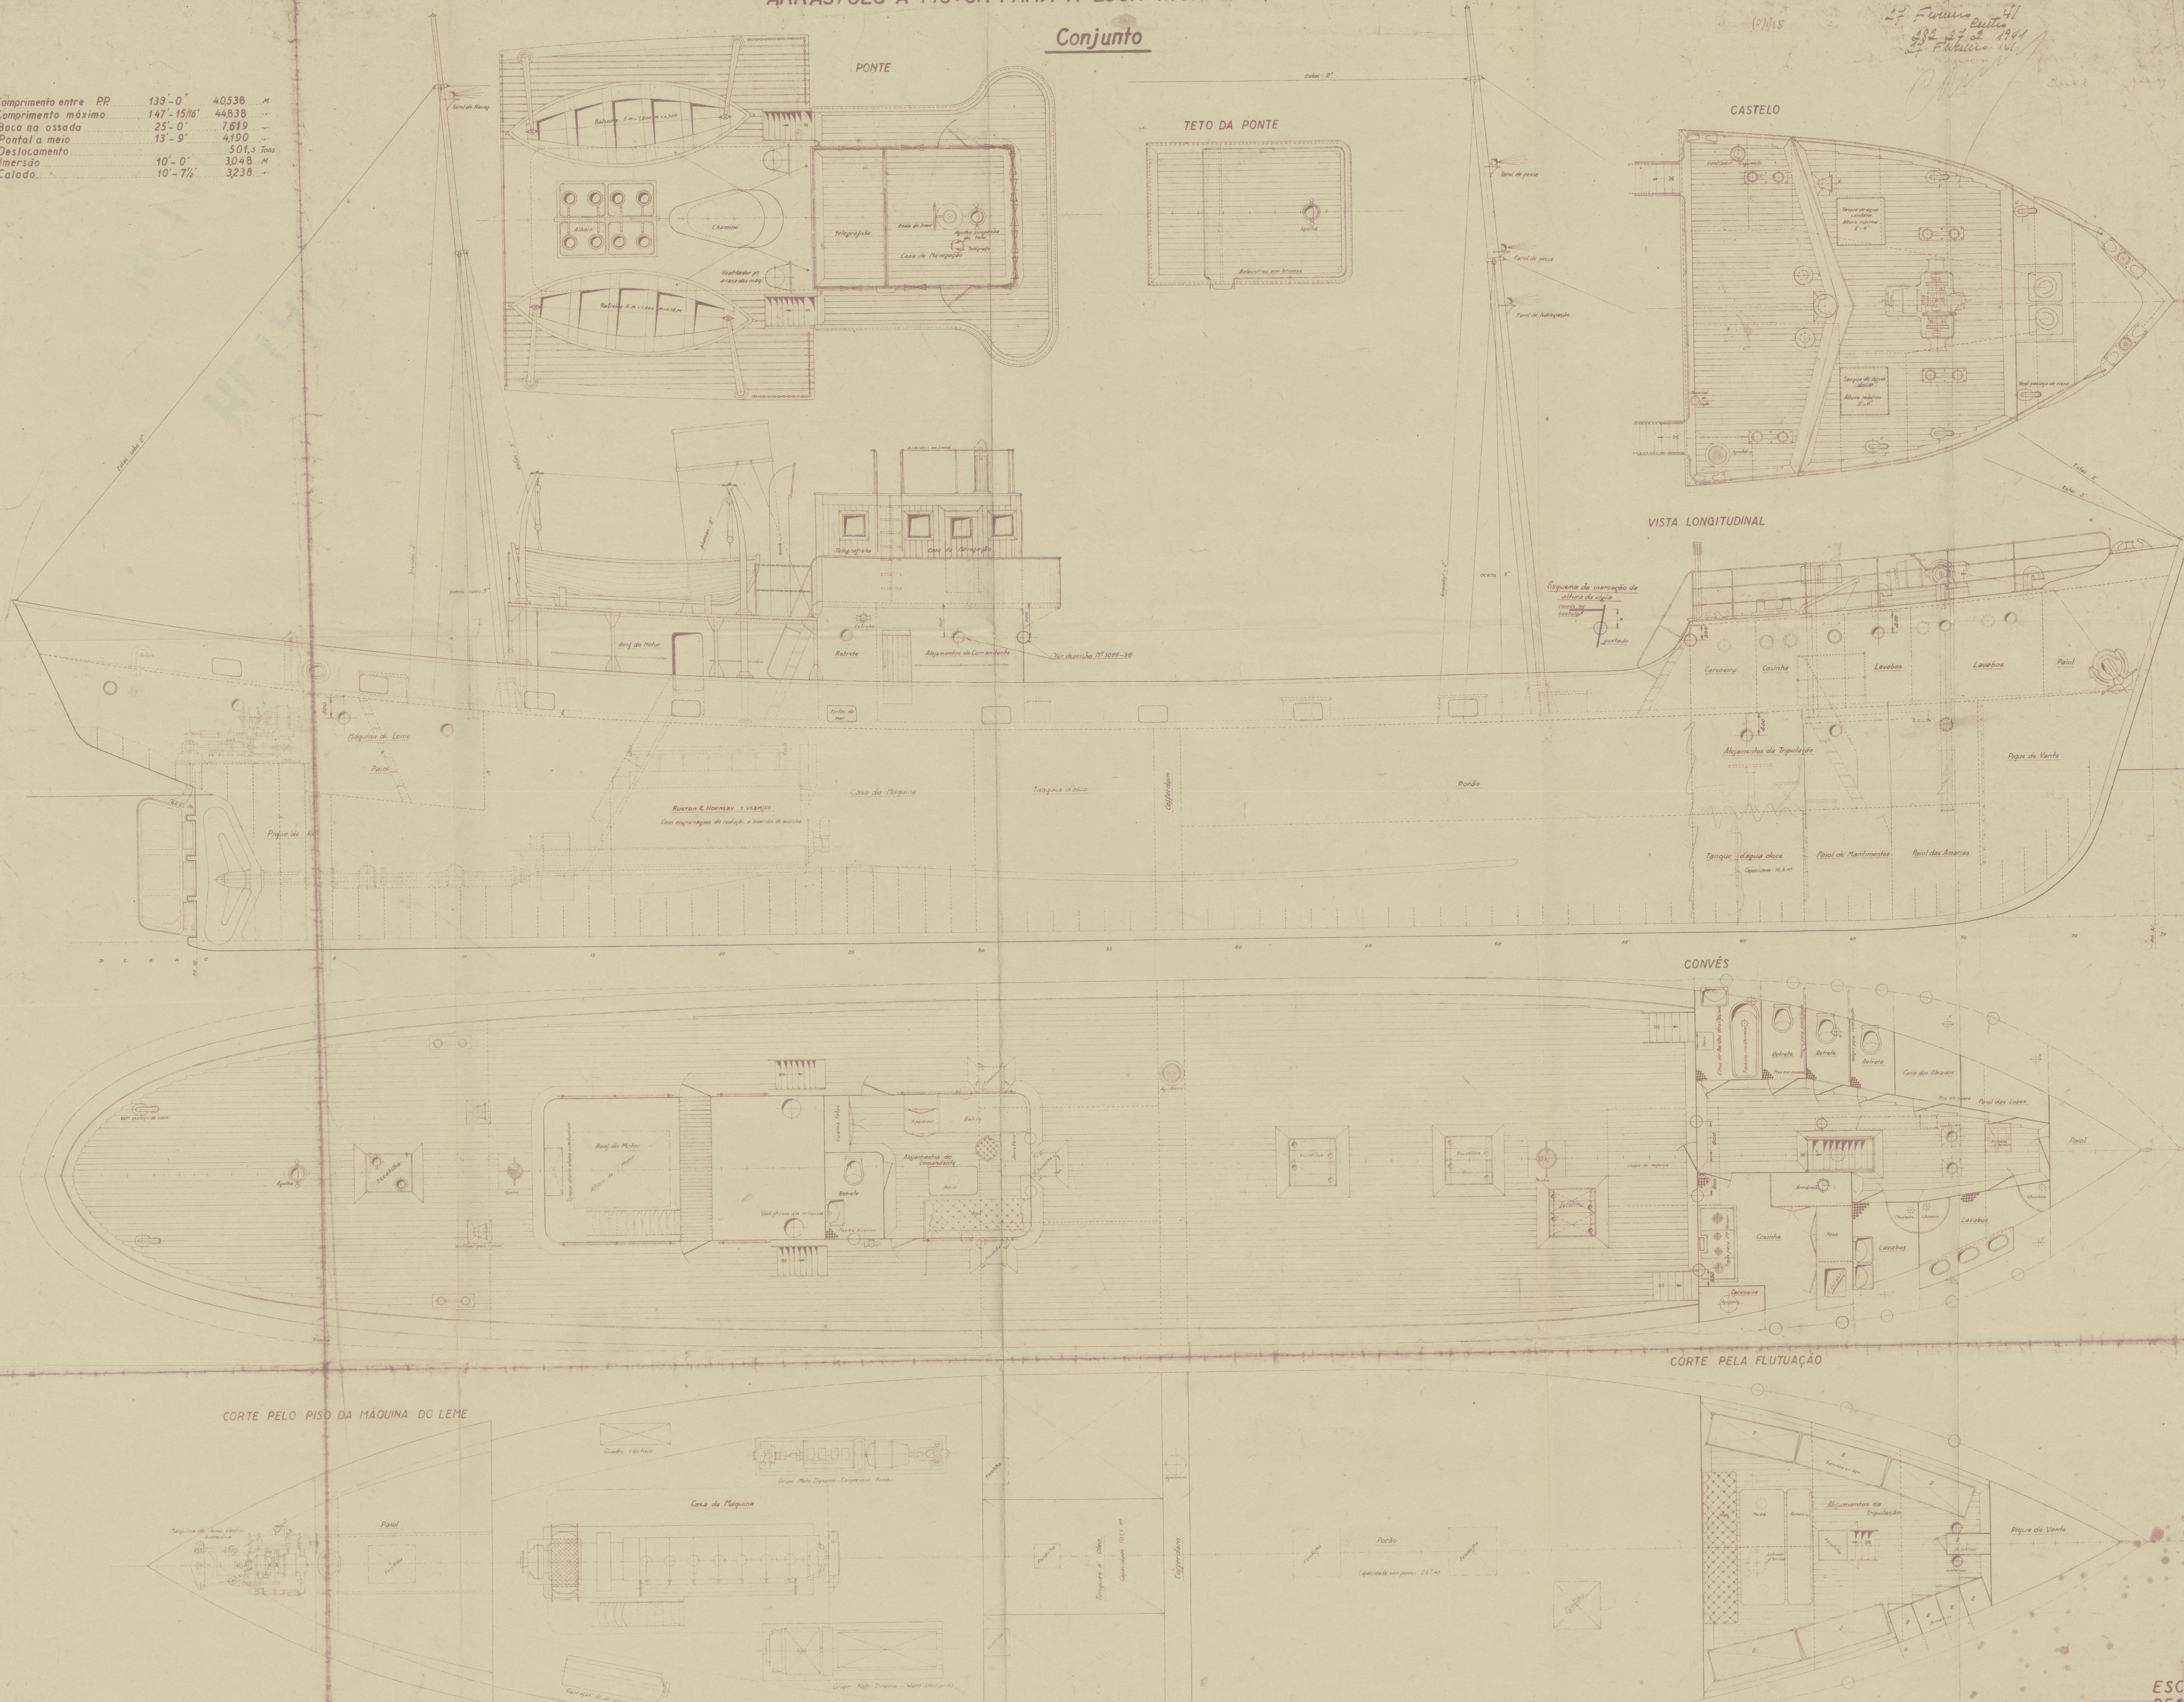

"OVAL" MOTOR TRAWLER

ex - "PORT LEVEN"  
Lis 3570.

GENERAL ARRANGEMENT

RETAIN

RETAIN



© 2020

Lloyd's Register  
Foundation

W998-0161