

SEP. 82
Dr. to Genl. 12.9.82
Drawing No. 11.

Drawing No. 11.

UPRIGHT BOILER
3'-3" DIAM 7'-1" HIGH


Working Pressure 50 lbs per sq. inch.

277. S.S. building by Mess^{rs} Williamson & Son
Wokingham

List of Plates

- 1 Male 10- $\frac{1}{2}$ " x 5-10 $\frac{1}{2}$ " x $\frac{5}{16}$ " } Small B.B.
 1 ♀ 10-5 $\frac{1}{2}$ " x 5-10 $\frac{1}{2}$ " x $\frac{1}{16}$ " }
 1 ♂ 6- $\frac{1}{2}$ " x 4- $\frac{1}{2}$ " x $\frac{1}{16}$ " Tubex L.B.
 1 ♂ 1-6" x 1-6" x $\frac{1}{16}$ " Chomney L.B.
 2 ♀ 3-4" x 2-4" x $\frac{1}{16}$ " Tubex. C.B.
 1 ♀ 3-0" diam x $\frac{5}{8}$ " Tol of Brier L.B.
 1 ♂ 3-5" diam x $\frac{5}{8}$ " Tol of Tubex C.B.

Scale $1\frac{1}{2}$ inches = 1 foot.

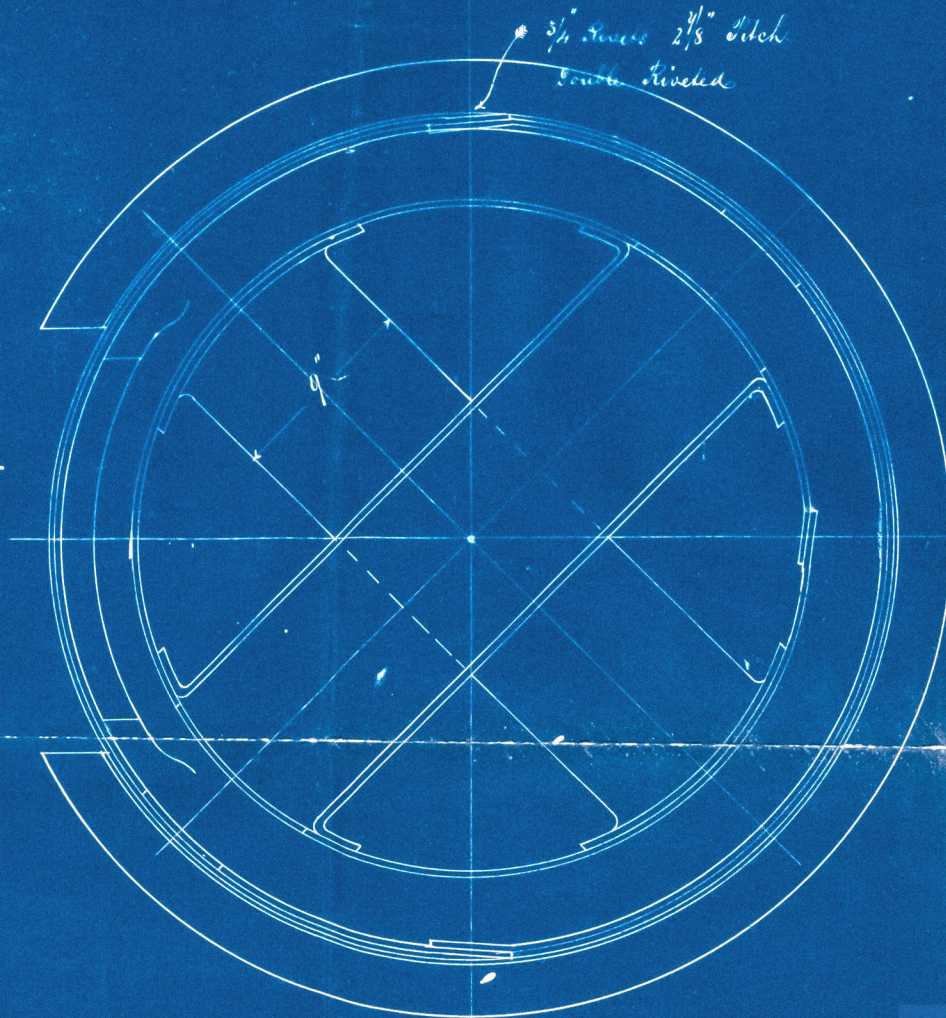

S. S. "Scale Force"

Mathew Rogers Esq.
36 36

© 2021

Lloyd's Register
Foundation

WMN1036-0143