


Str: to Bar.
23/4/83.

S.S. No. 112.



S.S. Mount Edgumbe
Barrow Report No. 3679

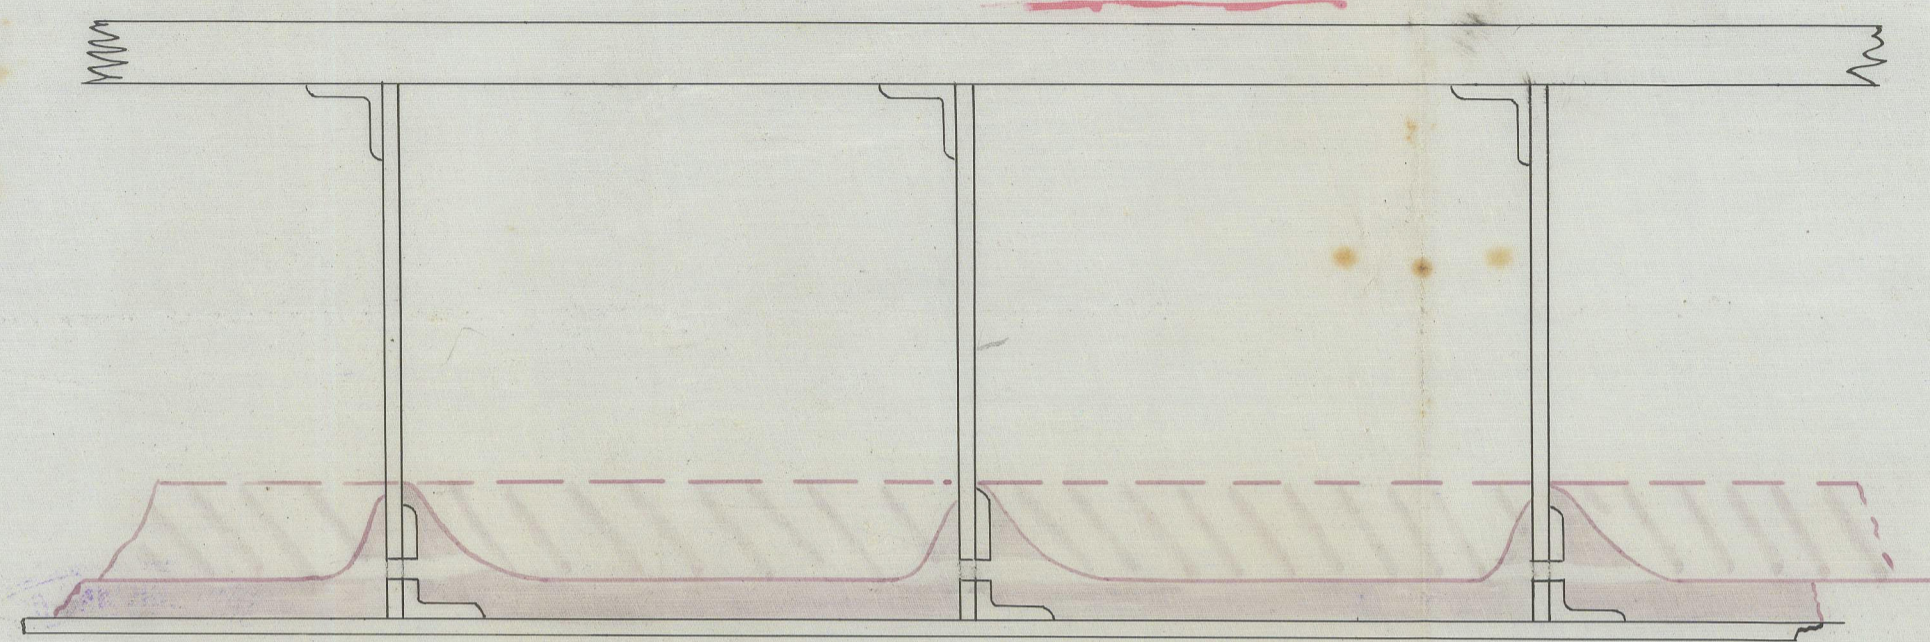

Section through A.B.

Sketch of midship section showing timbers in frames

Scale $1\frac{1}{2}$ " = one foot

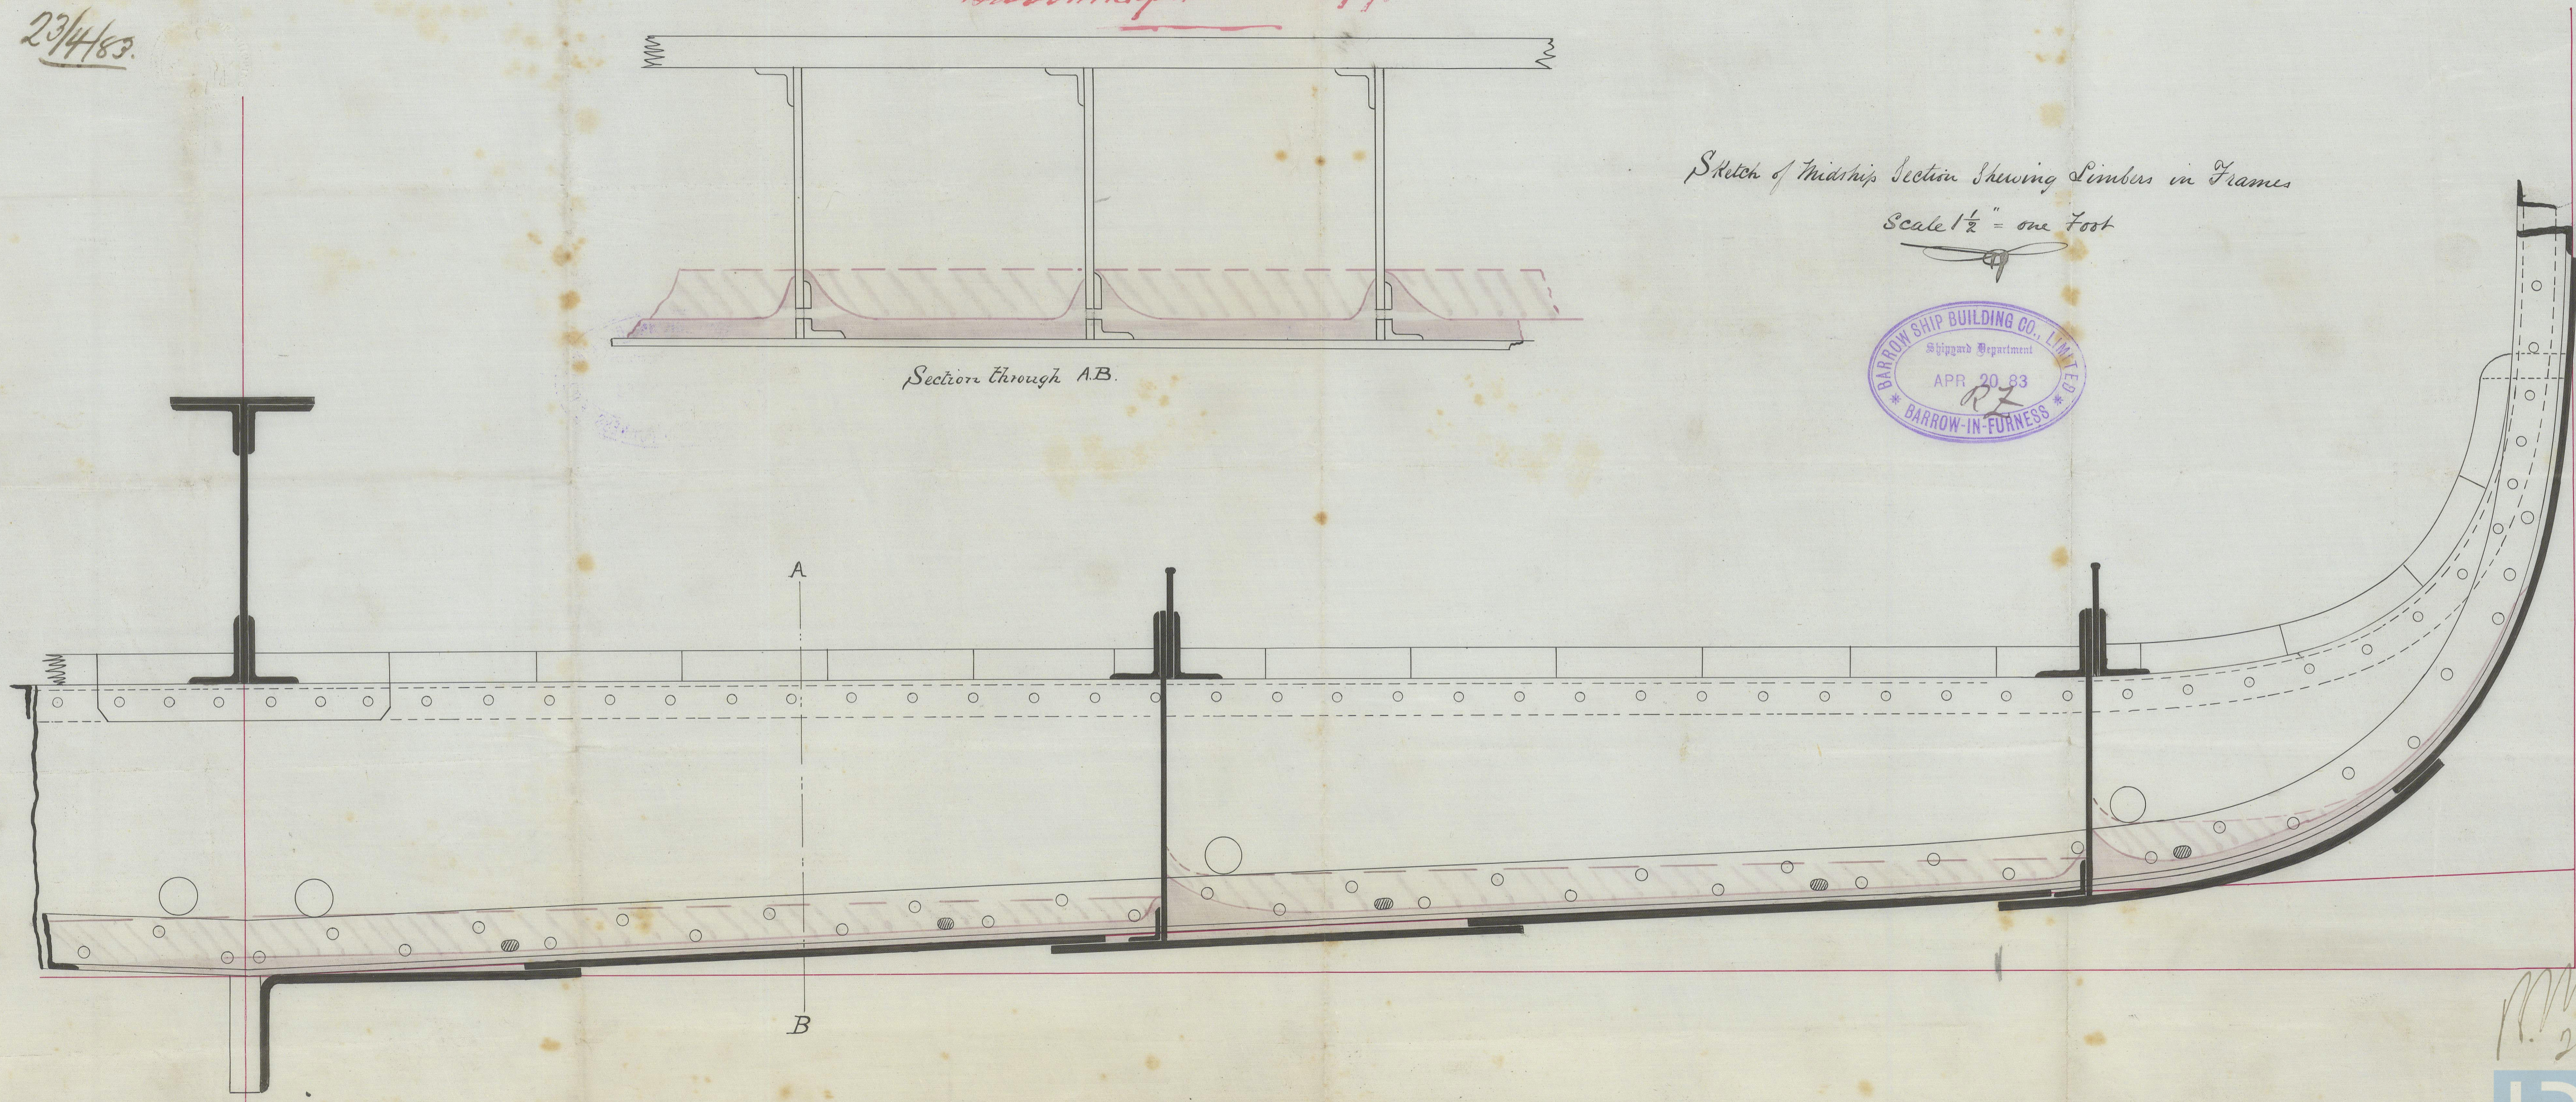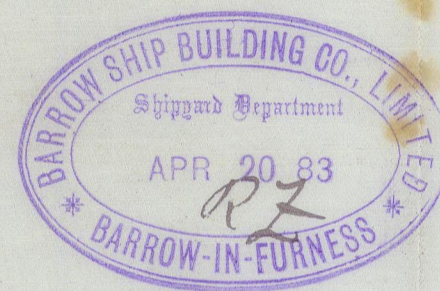

R.M.
23/4/83



© 2021

Lloyd's Register
Foundation