




S. Mount Edgcombe
Barrow Report No. 3679.



S.P. No 112
Pumping Arrangement
Scale 1/8 inch to 1 foot

Note Ballast Pipes tinted Blue
Bilge " " Red.

M
11.6.83

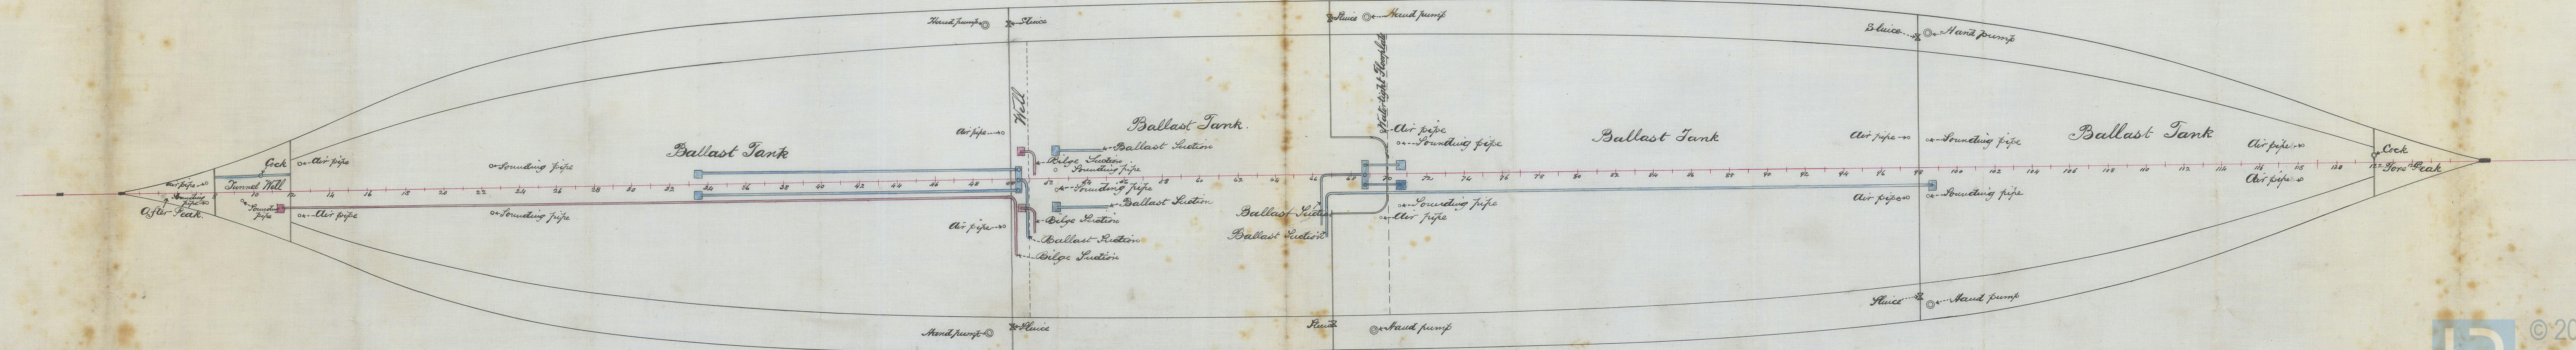

WHN1036-0231