
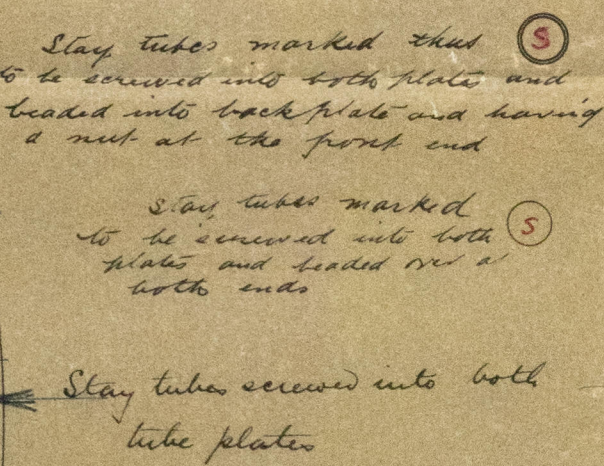


18 188 8
NOTES



1/2 notes
dressed - 1/2 each

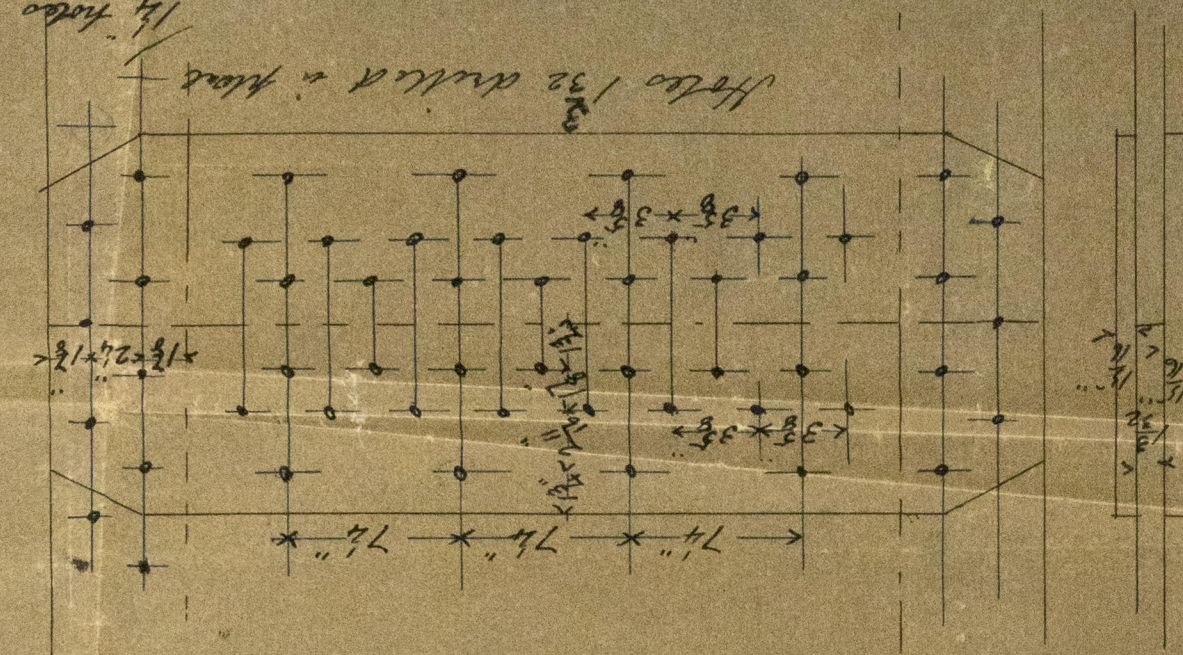

Working Pressure 160 lbs
Scale 1" = 1 ft.

2 Steel Boulders
N^o 80

Goran. 5th Sept 1887

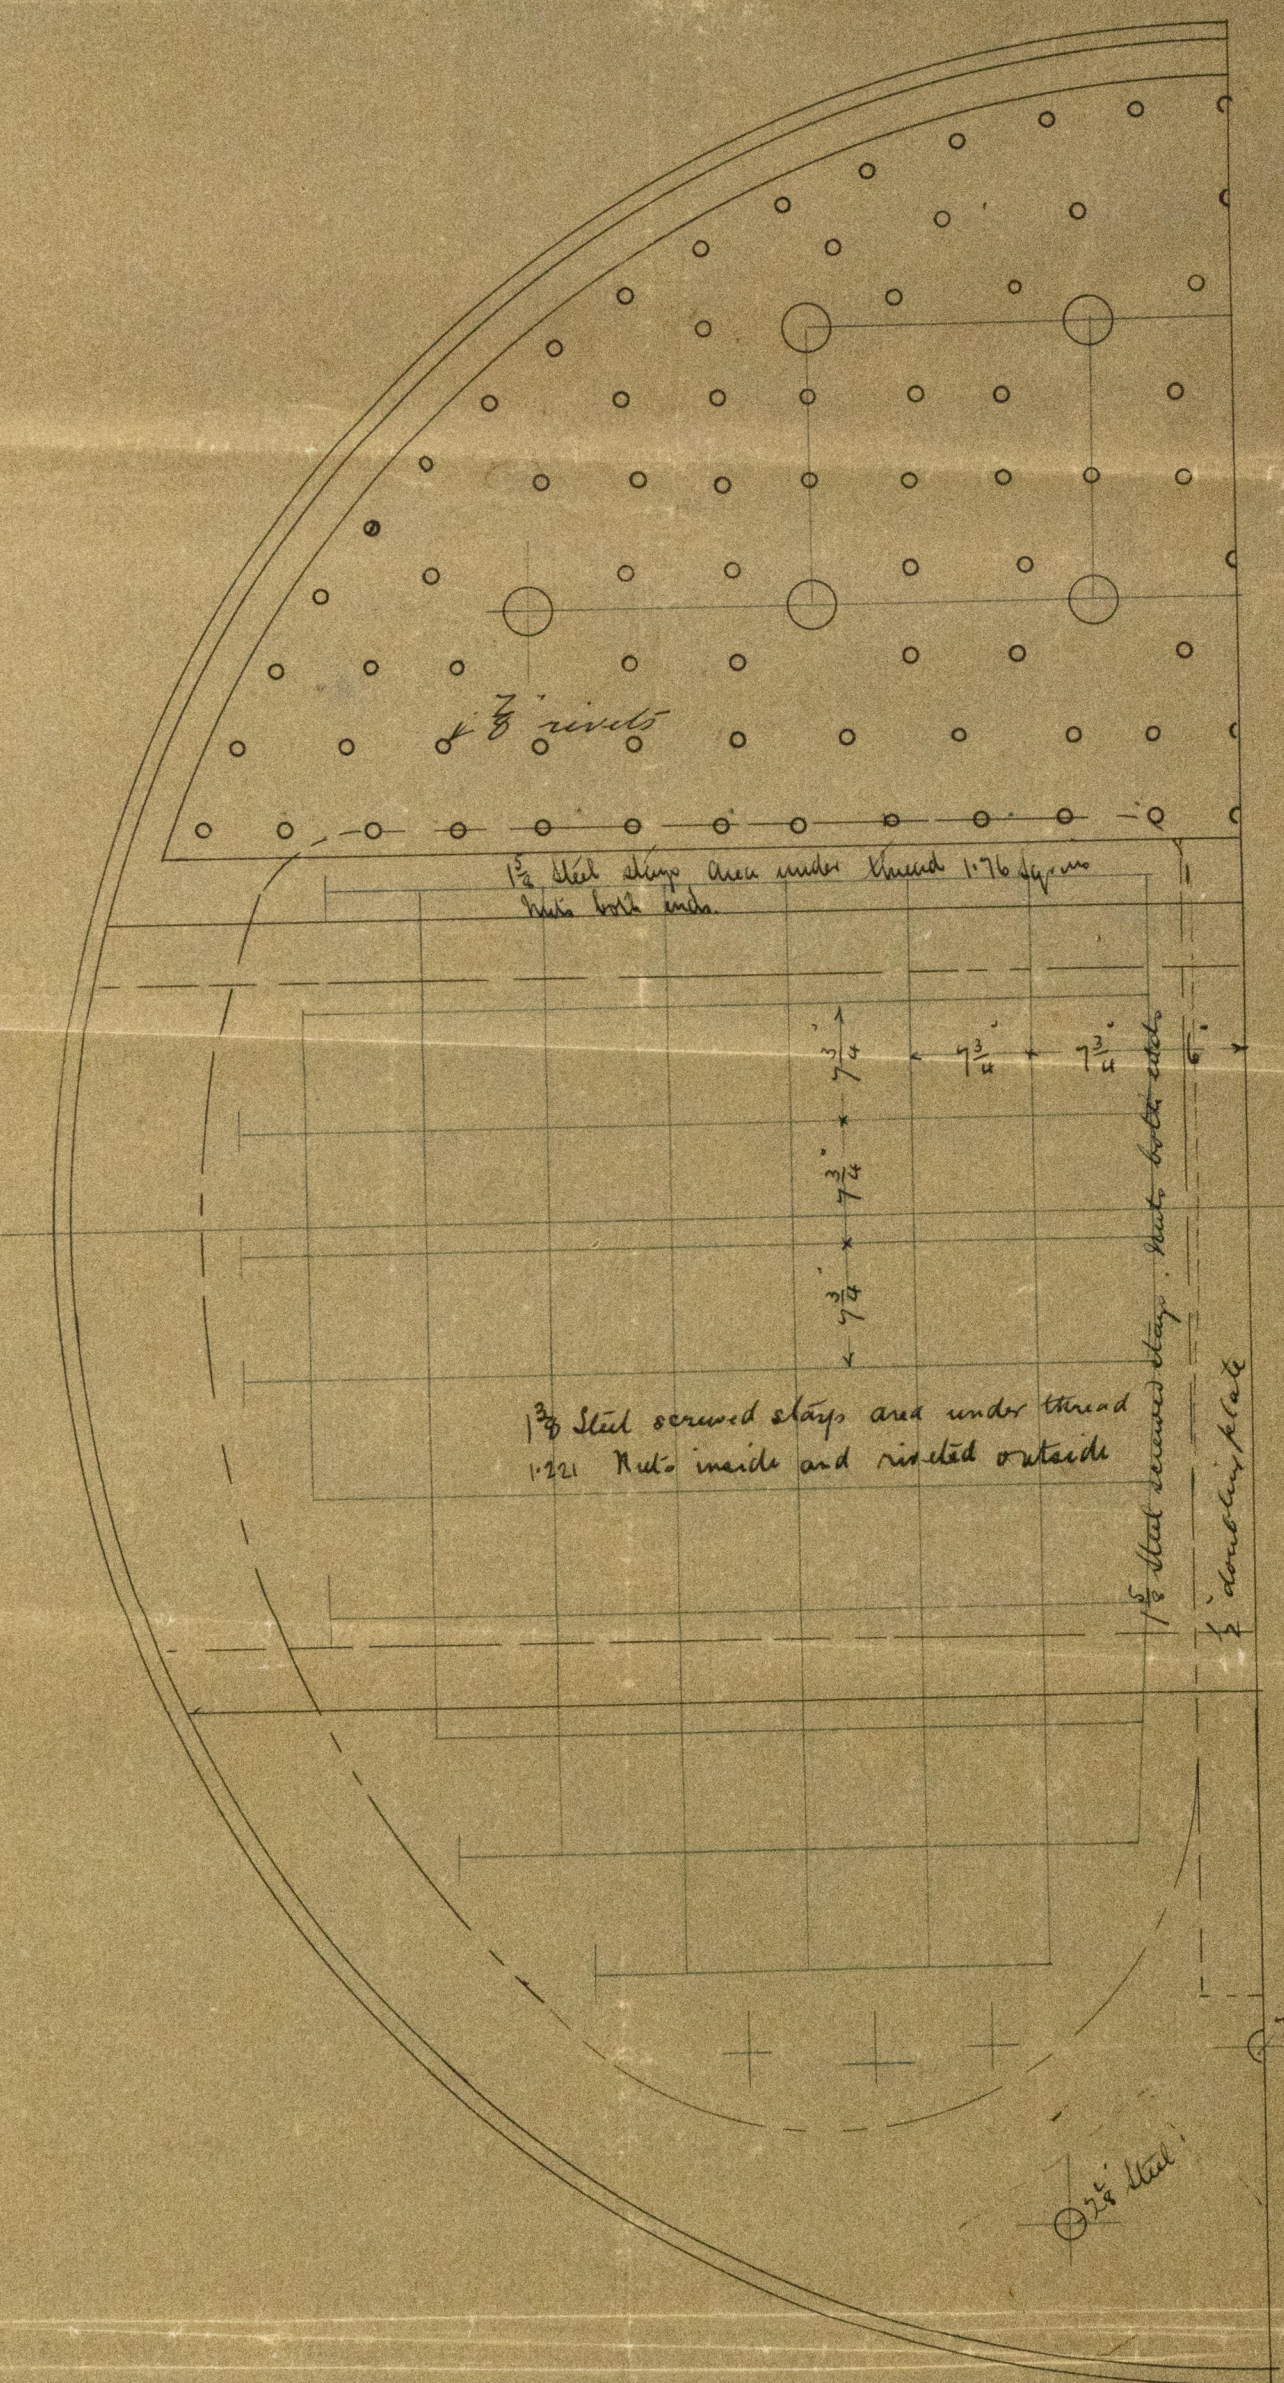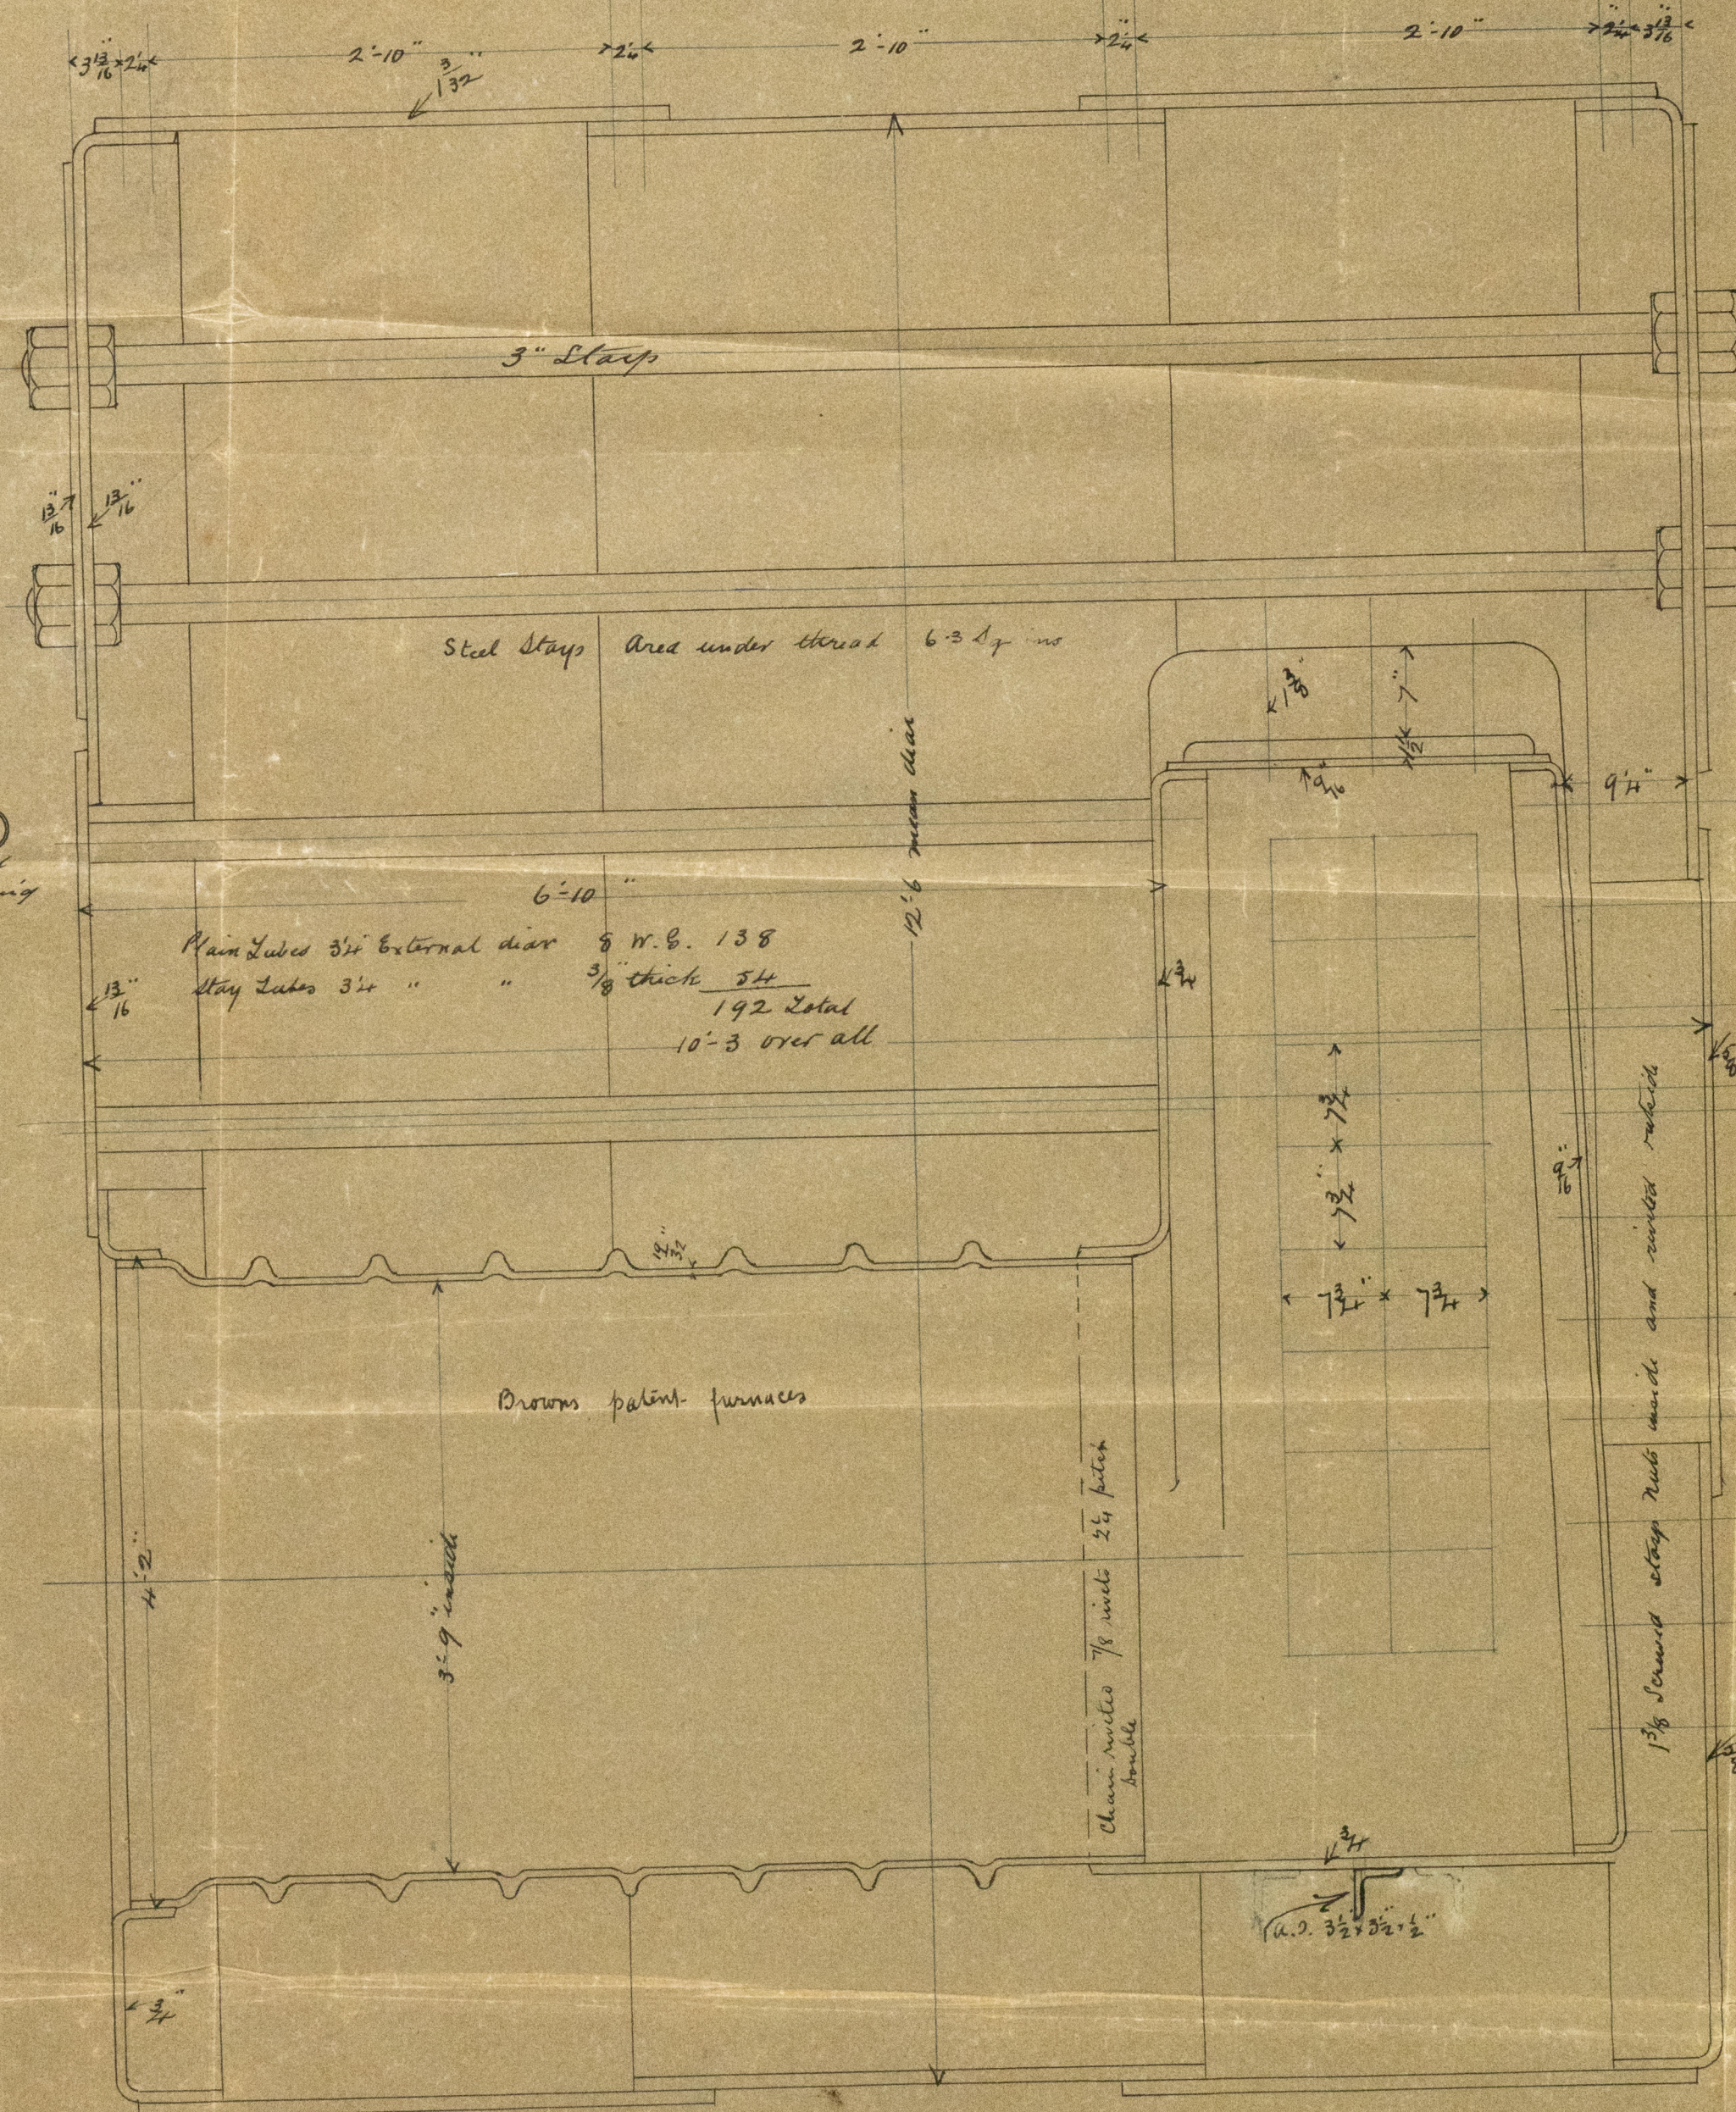


Aug. 9. 9. 87

U14N1039-0013

Q + J No 80.
Whitchana Co No 68

1/2
a
a
a

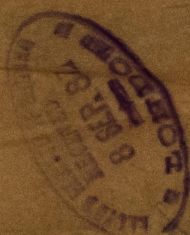

WHN 1039-0013

Handwritten notes and a diagram on the right side of the document. The notes include 'Handwritten notes' and 'Handwritten notes'. The diagram shows a curved line with several small circles along its length, possibly representing a ship's hull or a similar structure.



© 2021

Lloyd's Register
Foundation